


NEW SHED

Do not scale off drawings Use only dimensions provided Verify all dimensions on site		
AMENDMENTS		
ISSUE	DESCRIPTION	DATE
P1	PRELIMINARY ISSUE	29/11/24
P2	PRELIMINARY ISSUE	02/12/24

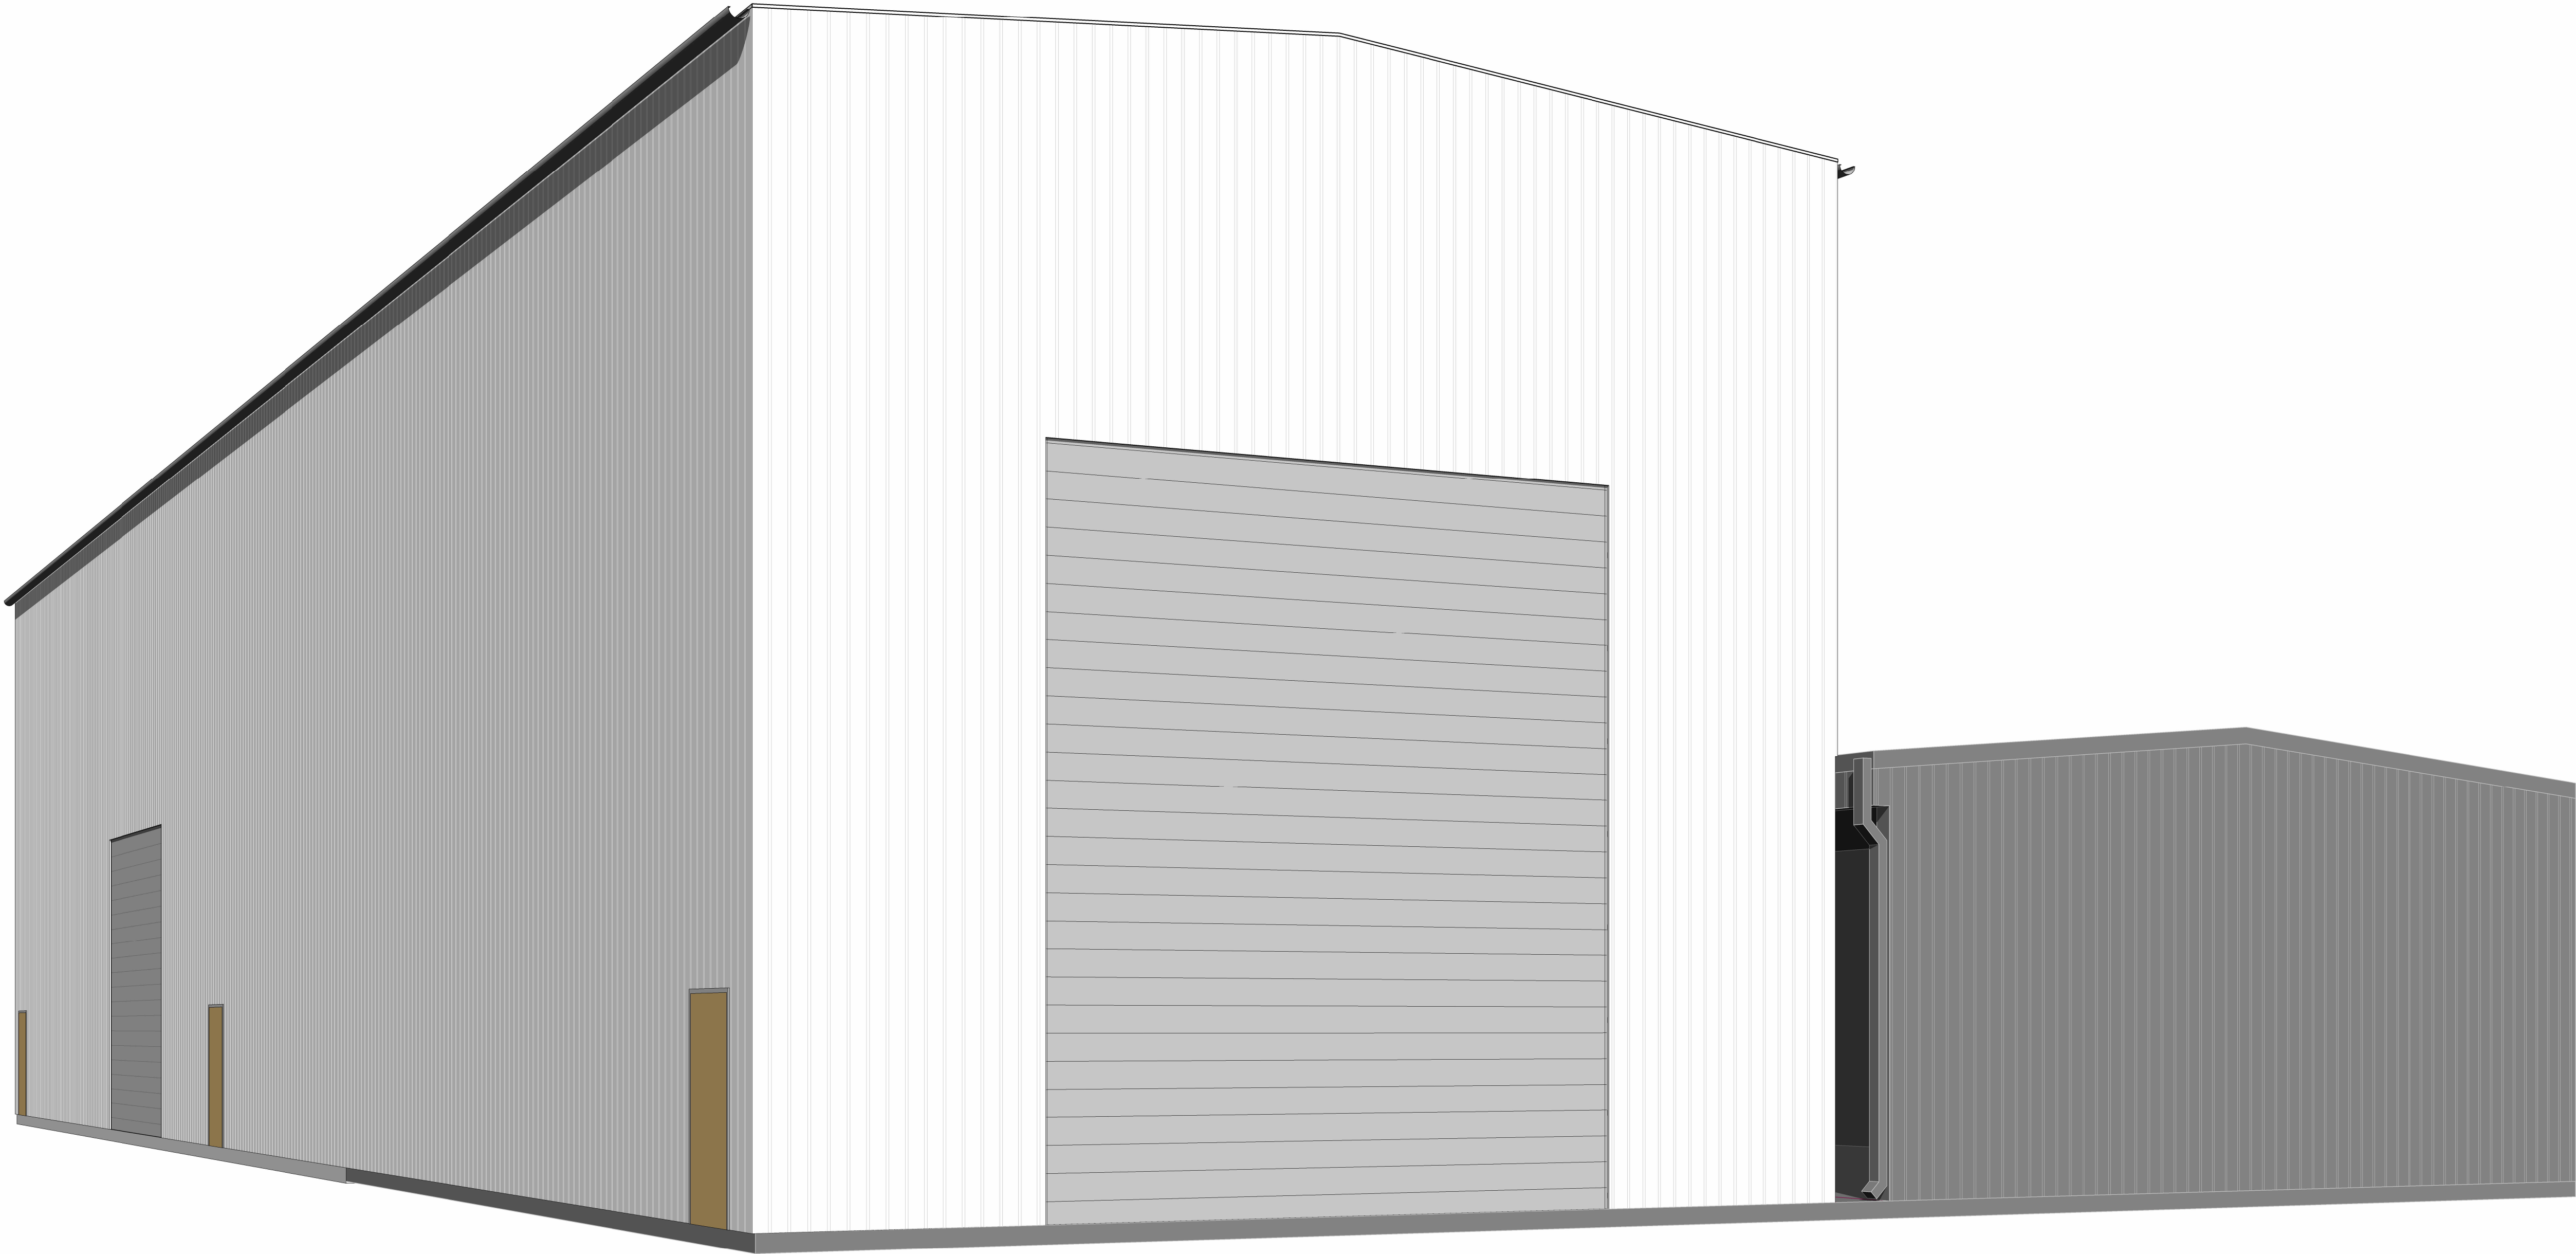

1 3D VIEW
SCALE @ A1


DRAWING LIST	
SHEET No.	SHEET NAME
SK-0000	COVER PAGE
SK-0001	LOCALITY PLAN
SK-0002	SITE PLAN
SK-1002	GROUND FLOOR PLAN
SK-2001	ELEVATIONS
SK-3001	SECTIONS

PROJECT
NEW SHED

CLIENT
CALIBRE
ENGINEERING

LOCATION
46-48 MICA CREEK RD
MICA CREEK QLD
4825


DRAWN	Author	CHECKED	Checker
DATE	2/12/2024 9:51:37 AM		
STAMP			
SCALE	@ A1		

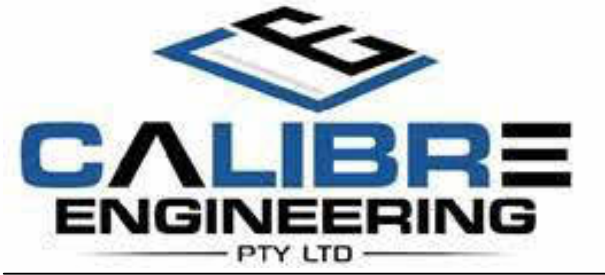


PRELIMINARY
NOT FOR CONSTRUCTION

SHEET NAME
COVER PAGE

DRAWING NO.	09-CES_ SK-0000	P2
-------------	-----------------	----

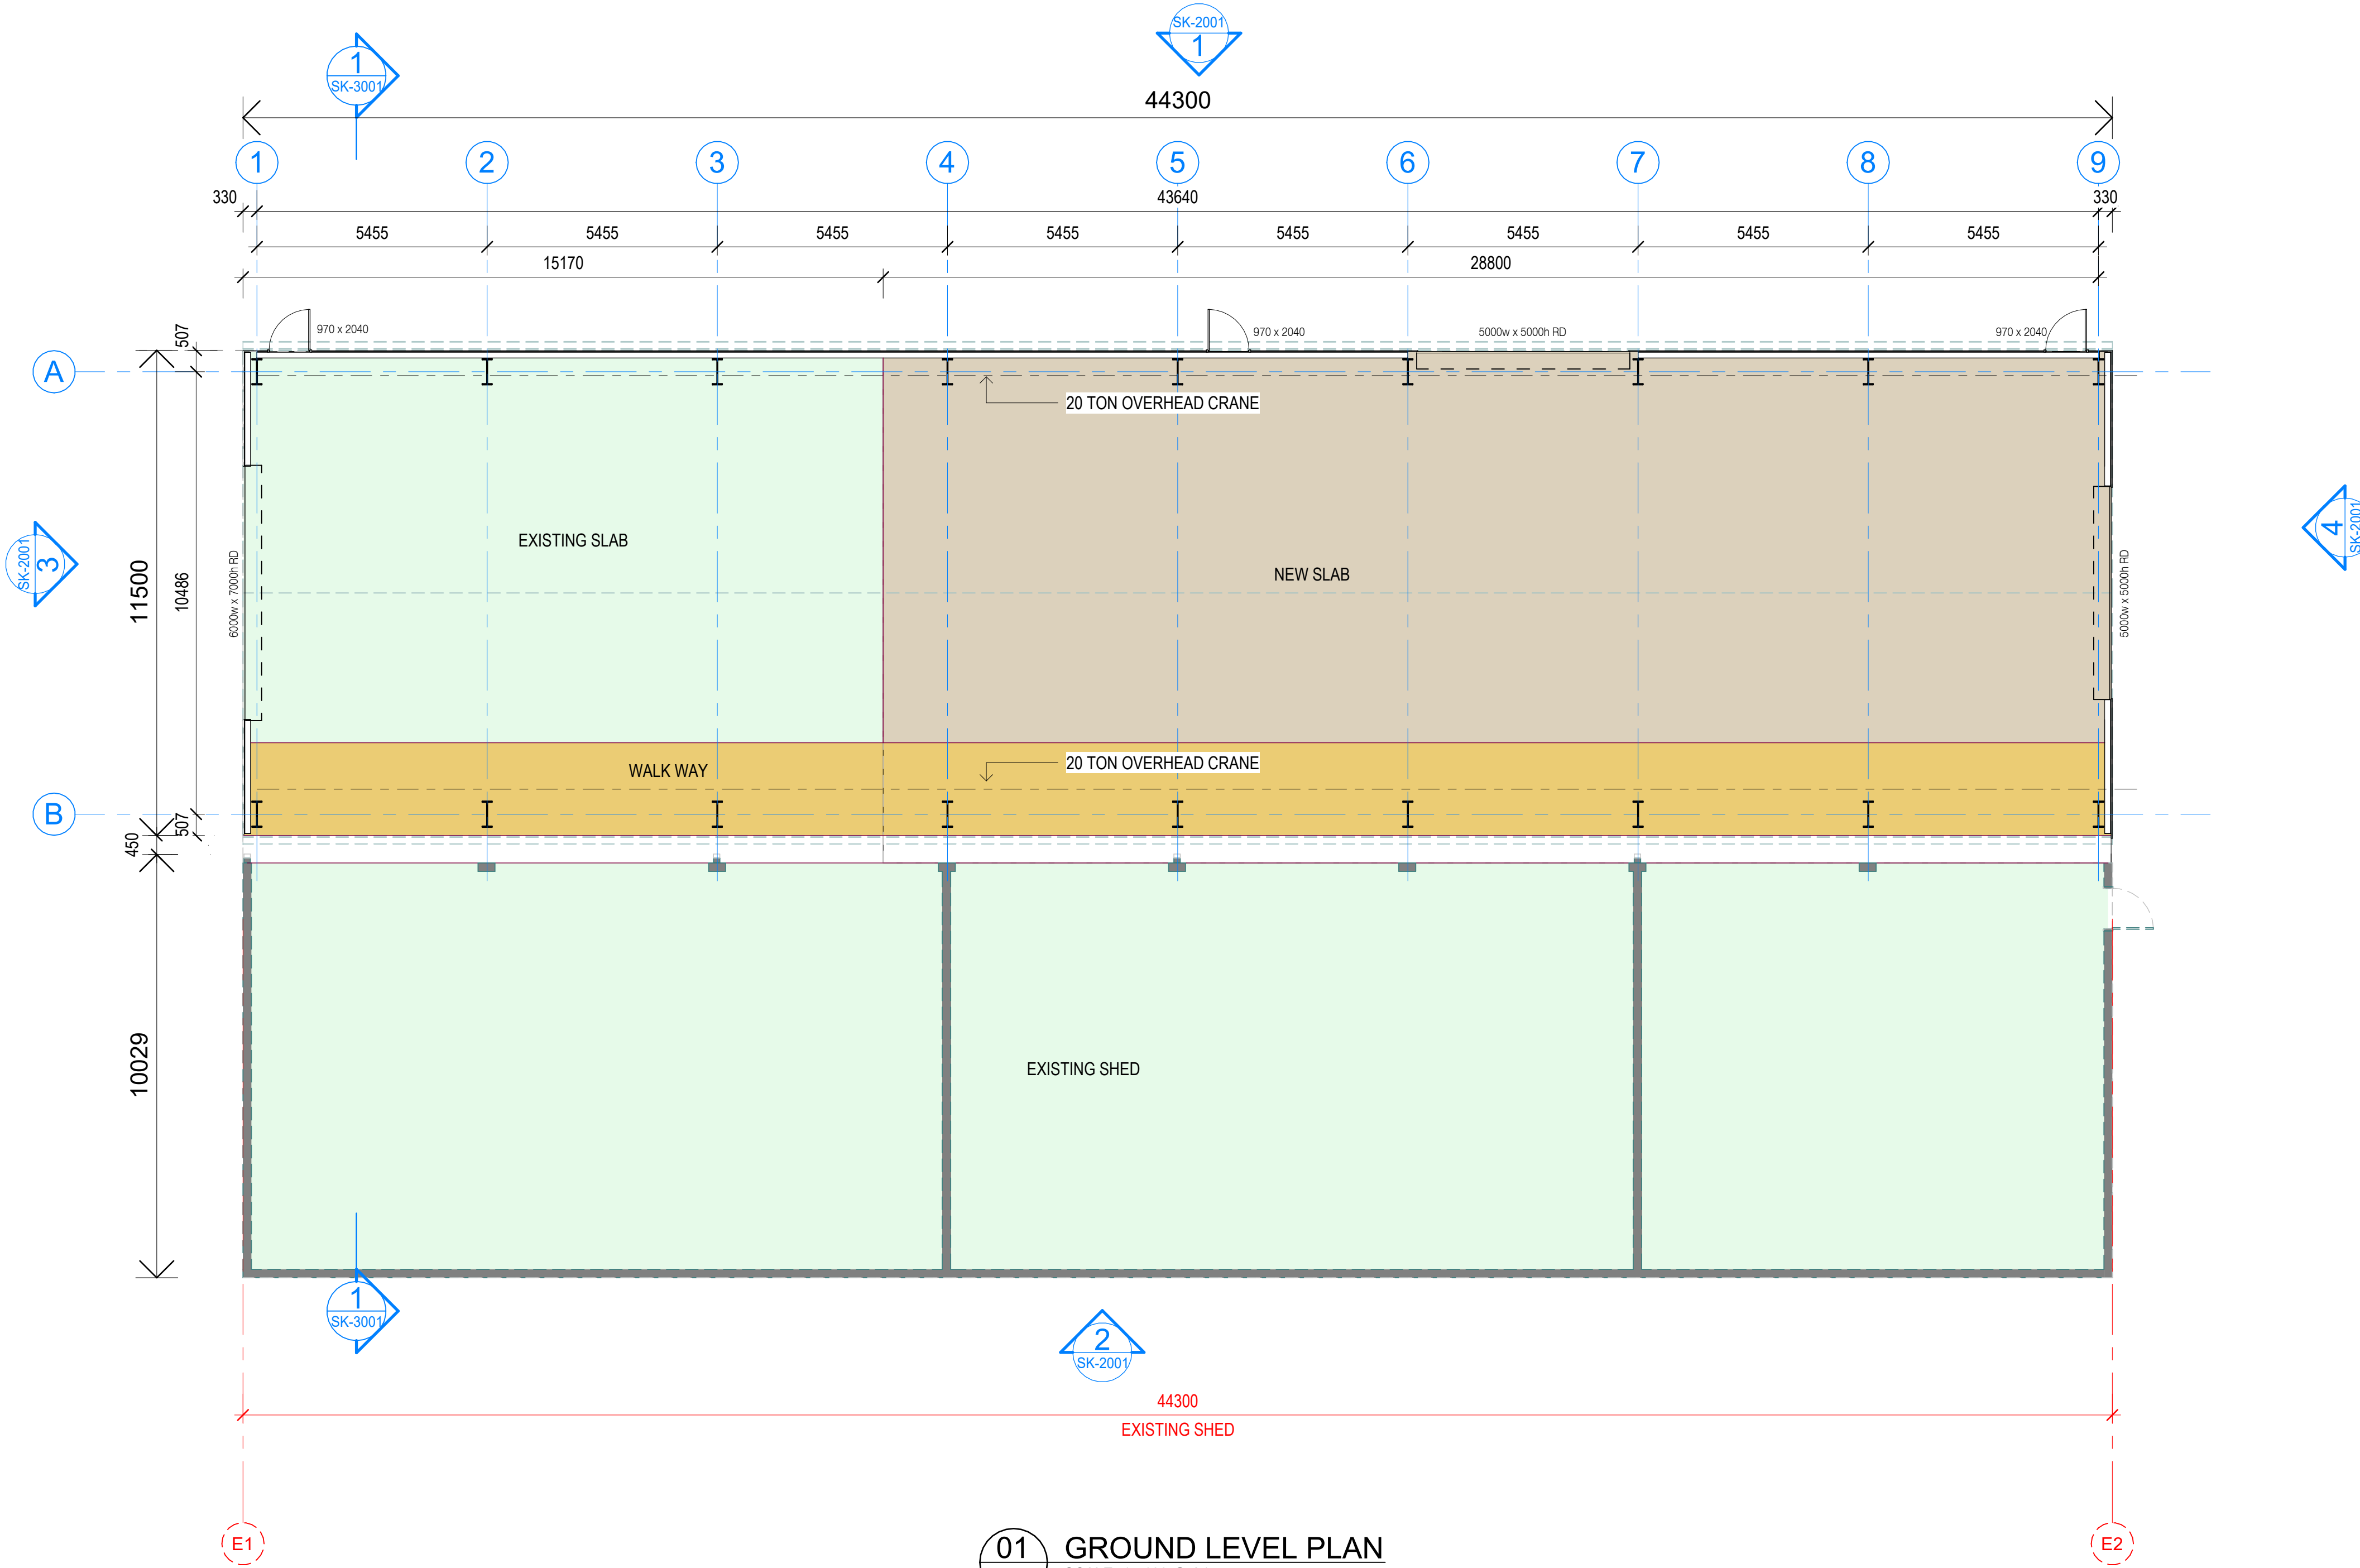

01 GROUND LEVEL PLAN
SCALE 1 : 100 @ A1

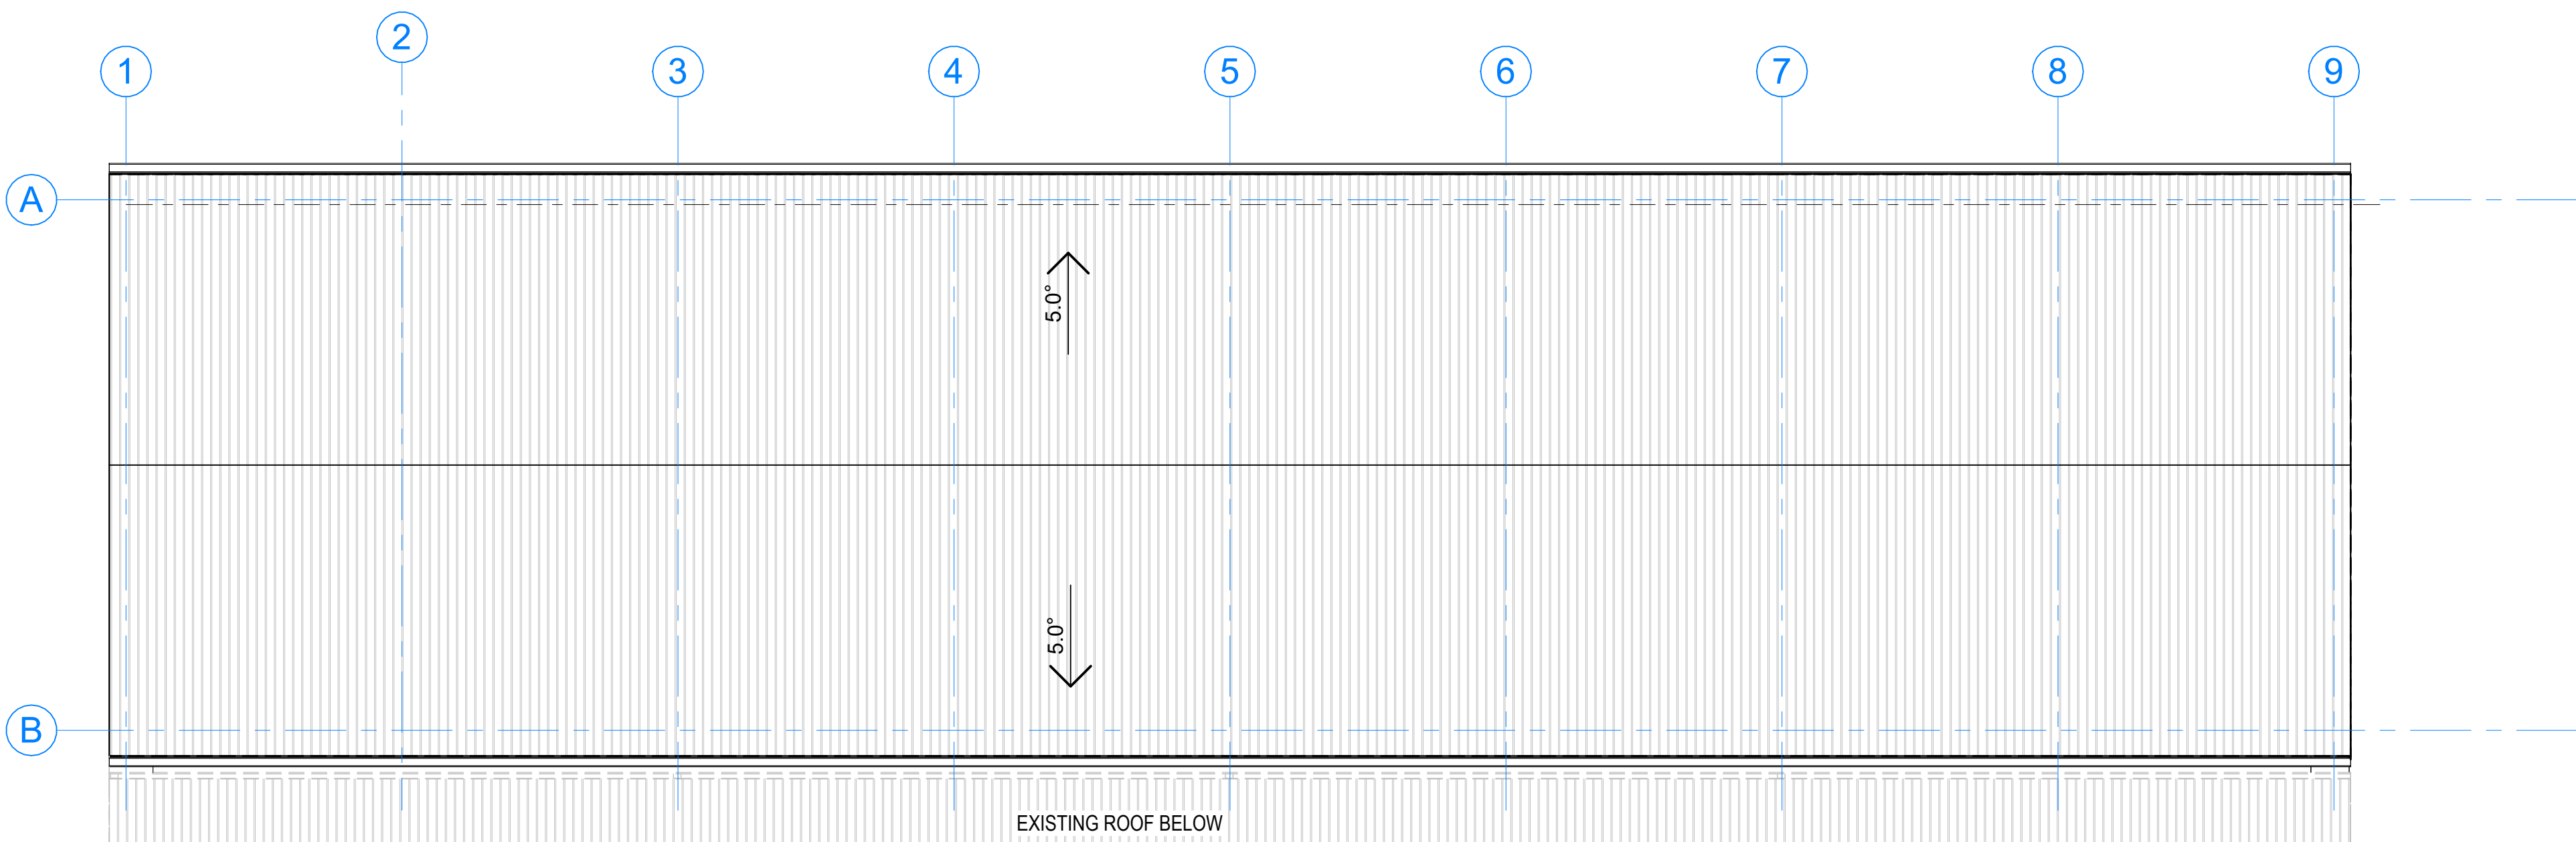


2 ROOF PLAN
SCALE 1 : 100 @ A1

Do not scale off drawings
Use only dimensions provided
Verify all dimensions on site

AMENDMENTS	
ISSUE	DESCRIPTION
P1	PRELIMINARY ISSUE
P2	PRELIMINARY ISSUE

BUILDING INFORMATION	
NAME	AREA
SHED	509 m ²



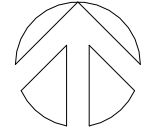
 NORTH

PROJECT
NEW SHED

CLIENT
CALIBRE
ENGINEERING


LOCATION
46-48 MICA CREEK RD
MICA CREEK QLD
4825

DRAWN	CHECKED
DATE	2/12/2024 9:51:27 AM
STAMP	
SCALE	1 : 100 @ A1

 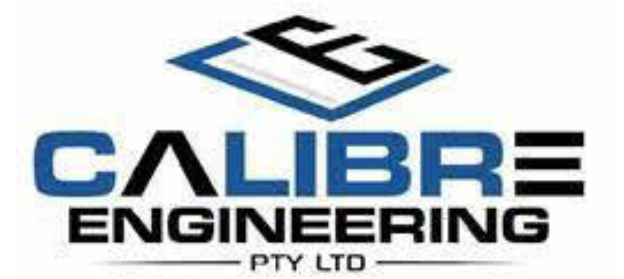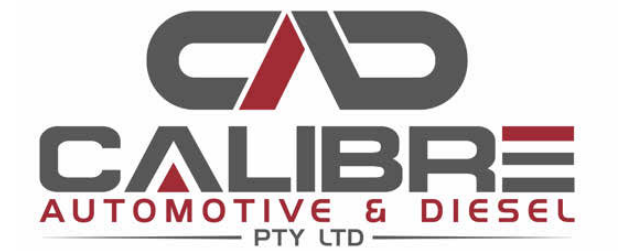


PRELIMINARY
NOT FOR CONSTRUCTION


SHEET NAME
GROUND FLOOR PLAN

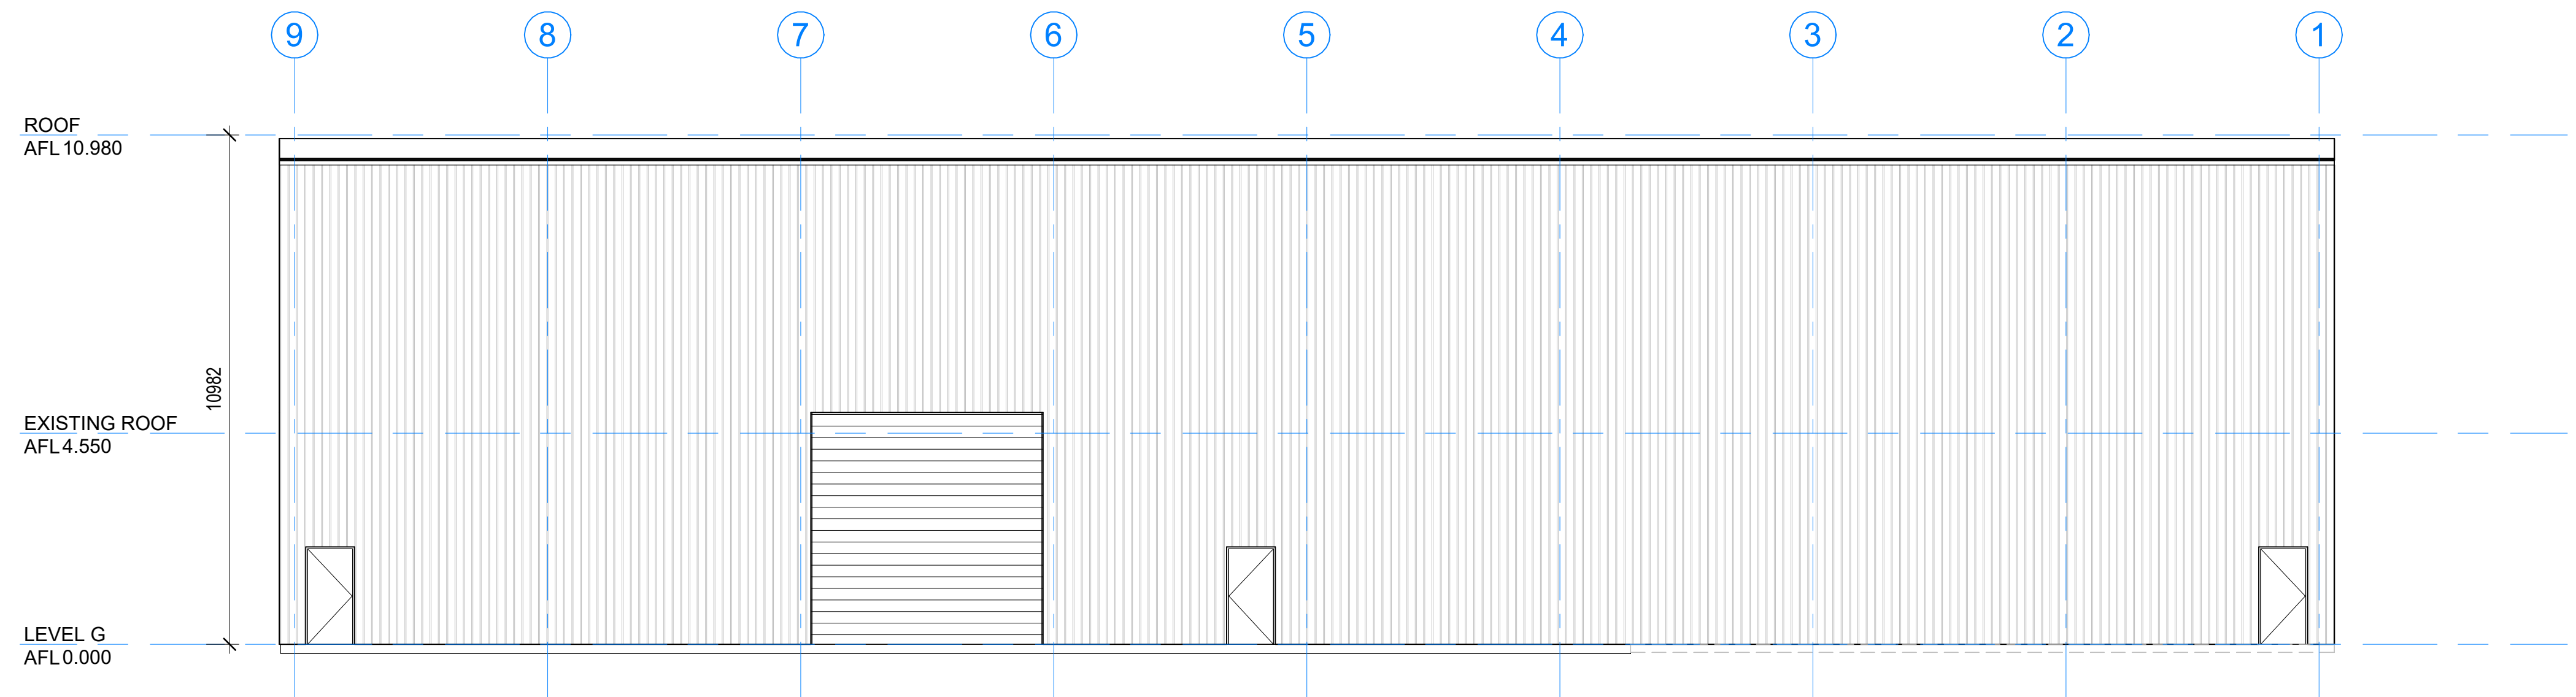


1 NORTH ELEVATION
SK-1002 SCALE 1 : 100 @ A1

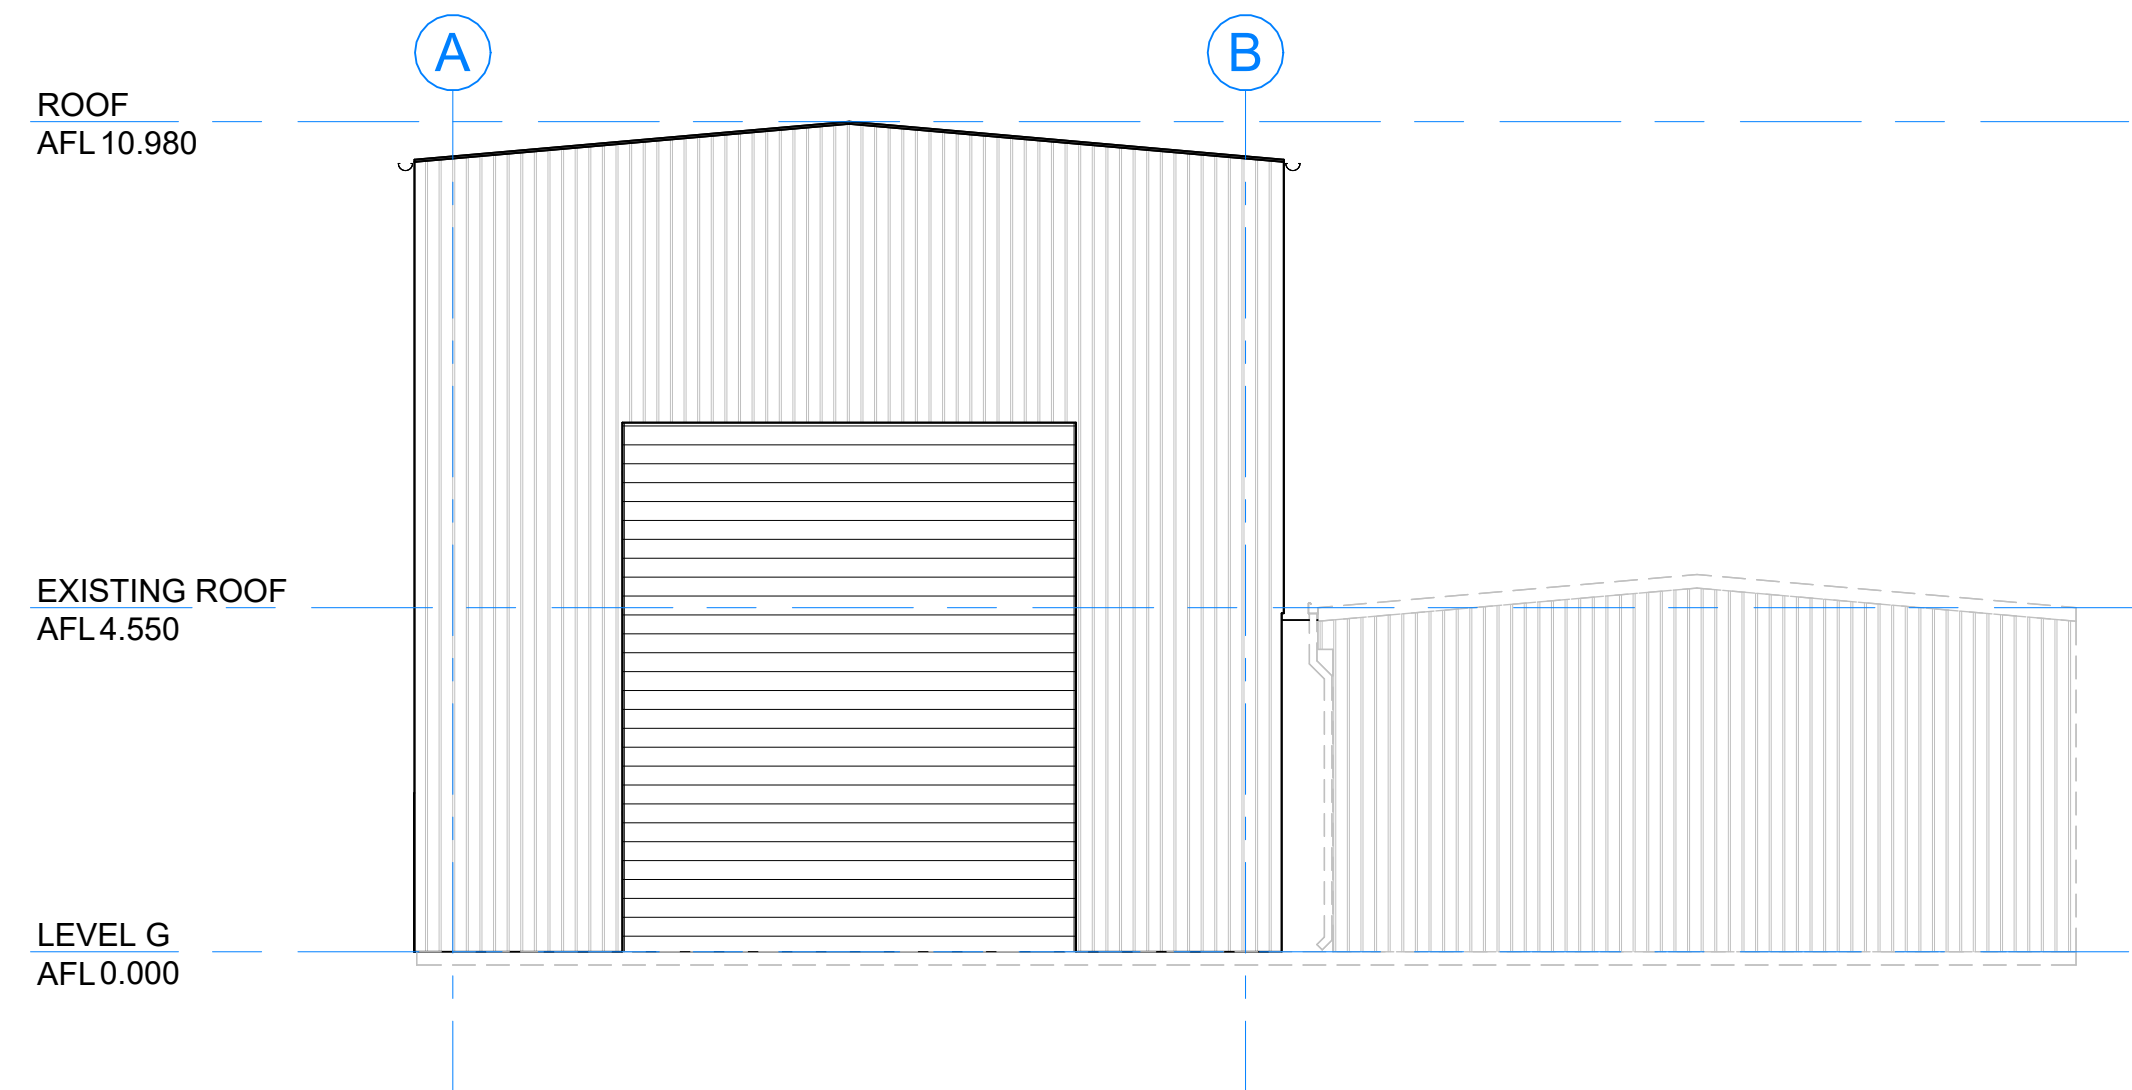

3 WEST ELEVATION
SK-1002 SCALE 1 : 100 @ A1

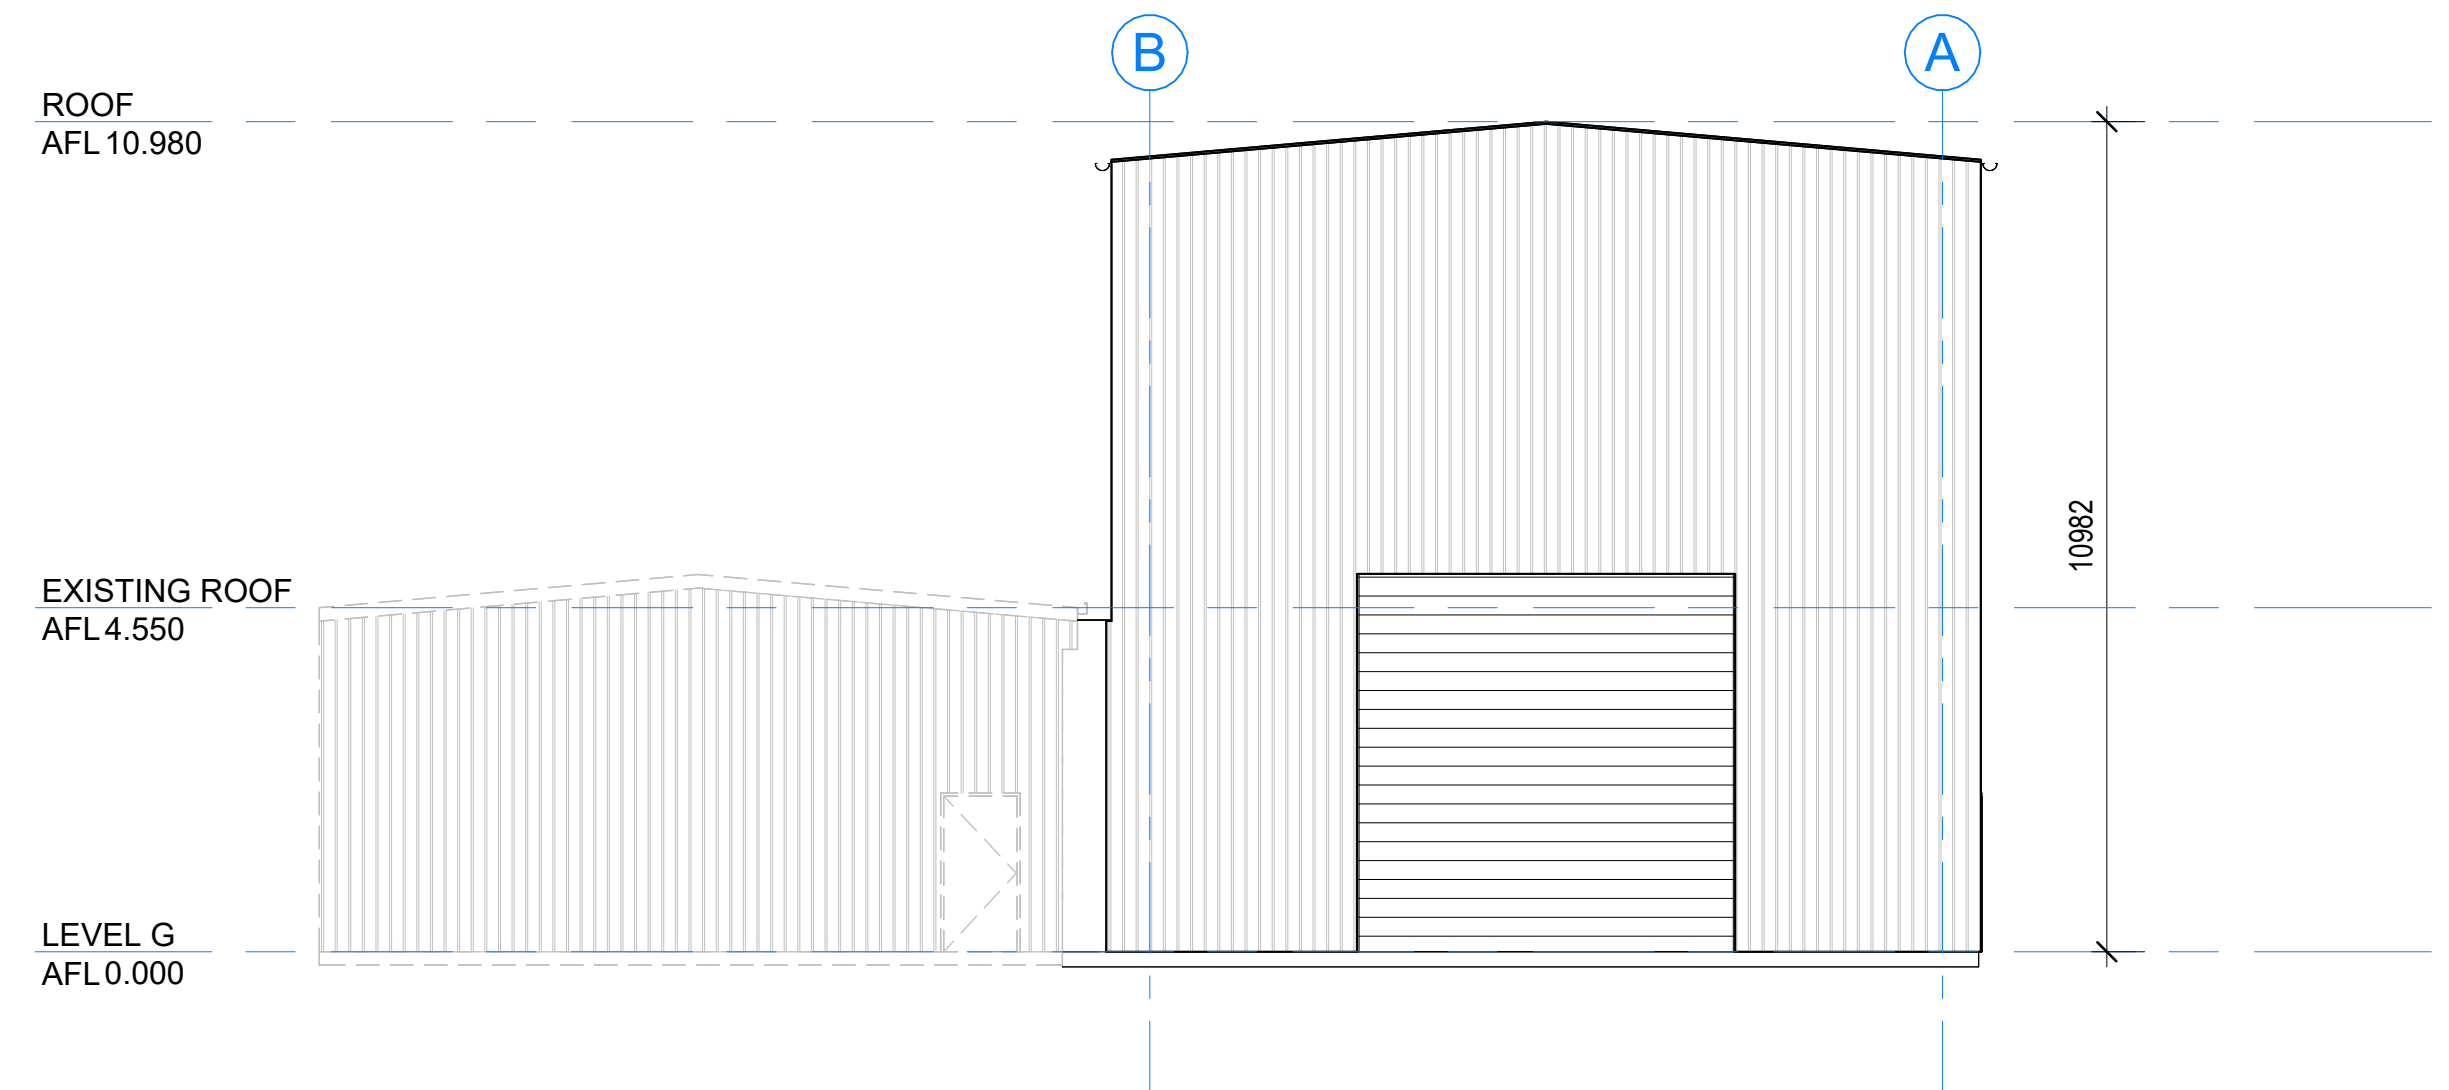

4 EAST ELEVATION
SK-1002 SCALE 1 : 100 @ A1

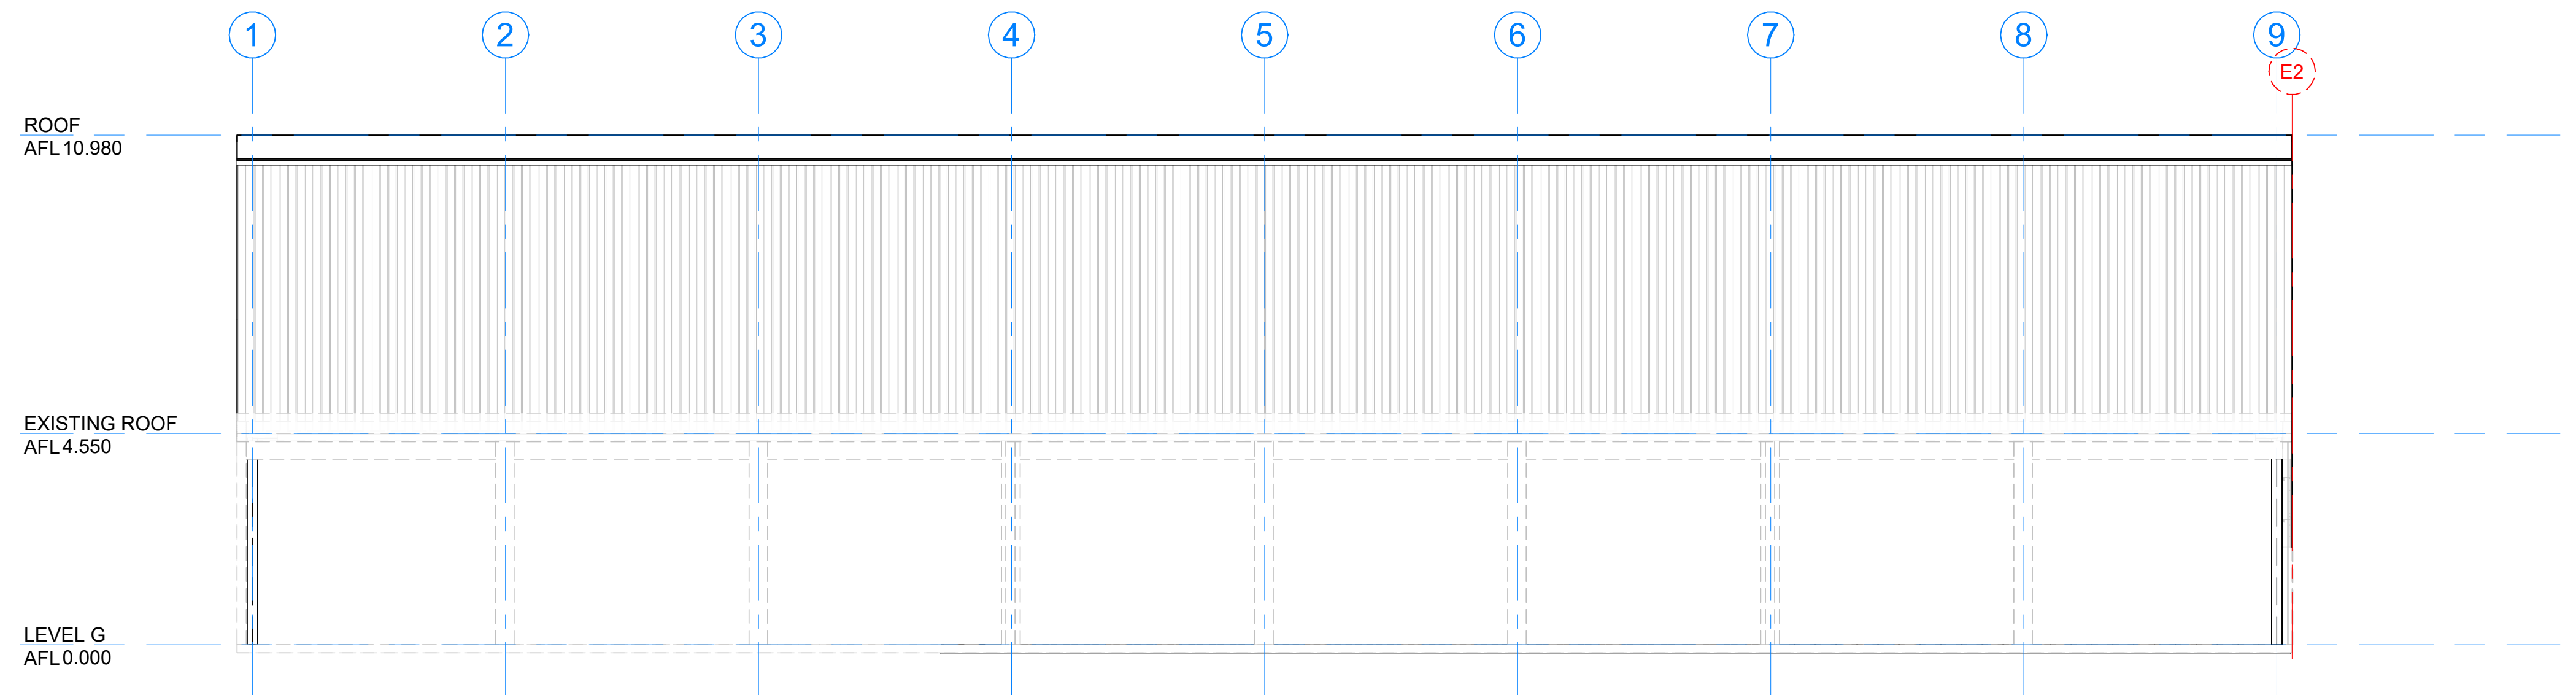


2 SOUTH ELEVATION
SK-1002 SCALE 1 : 100 @ A1

Do not scale off drawings
Use only dimensions provided
Verify all dimensions on site

AMENDMENTS	
ISSUE	DESCRIPTION
P1	PRELIMINARY ISSUE
P2	PRELIMINARY ISSUE
P3	PRELIMINARY ISSUE

ABBREVIATION LEGEND	
ABBREV.	DESCRIPTION


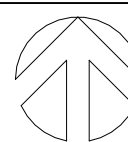
 NORTH

PROJECT
NEW SHED

CLIENT
CALIBRE
ENGINEERING


LOCATION
46-48 MICA CREEK RD
MICA CREEK QLD
4825

DRAWN	CHECKED
DATE	2/12/2024 9:51:27 AM
SCALE	1 : 100 @ A1

 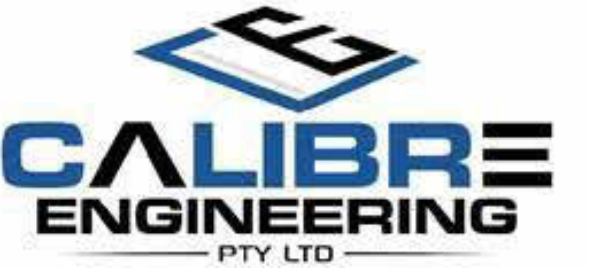

PRELIMINARY
NOT FOR CONSTRUCTION

SHEET NAME
ELEVATIONS

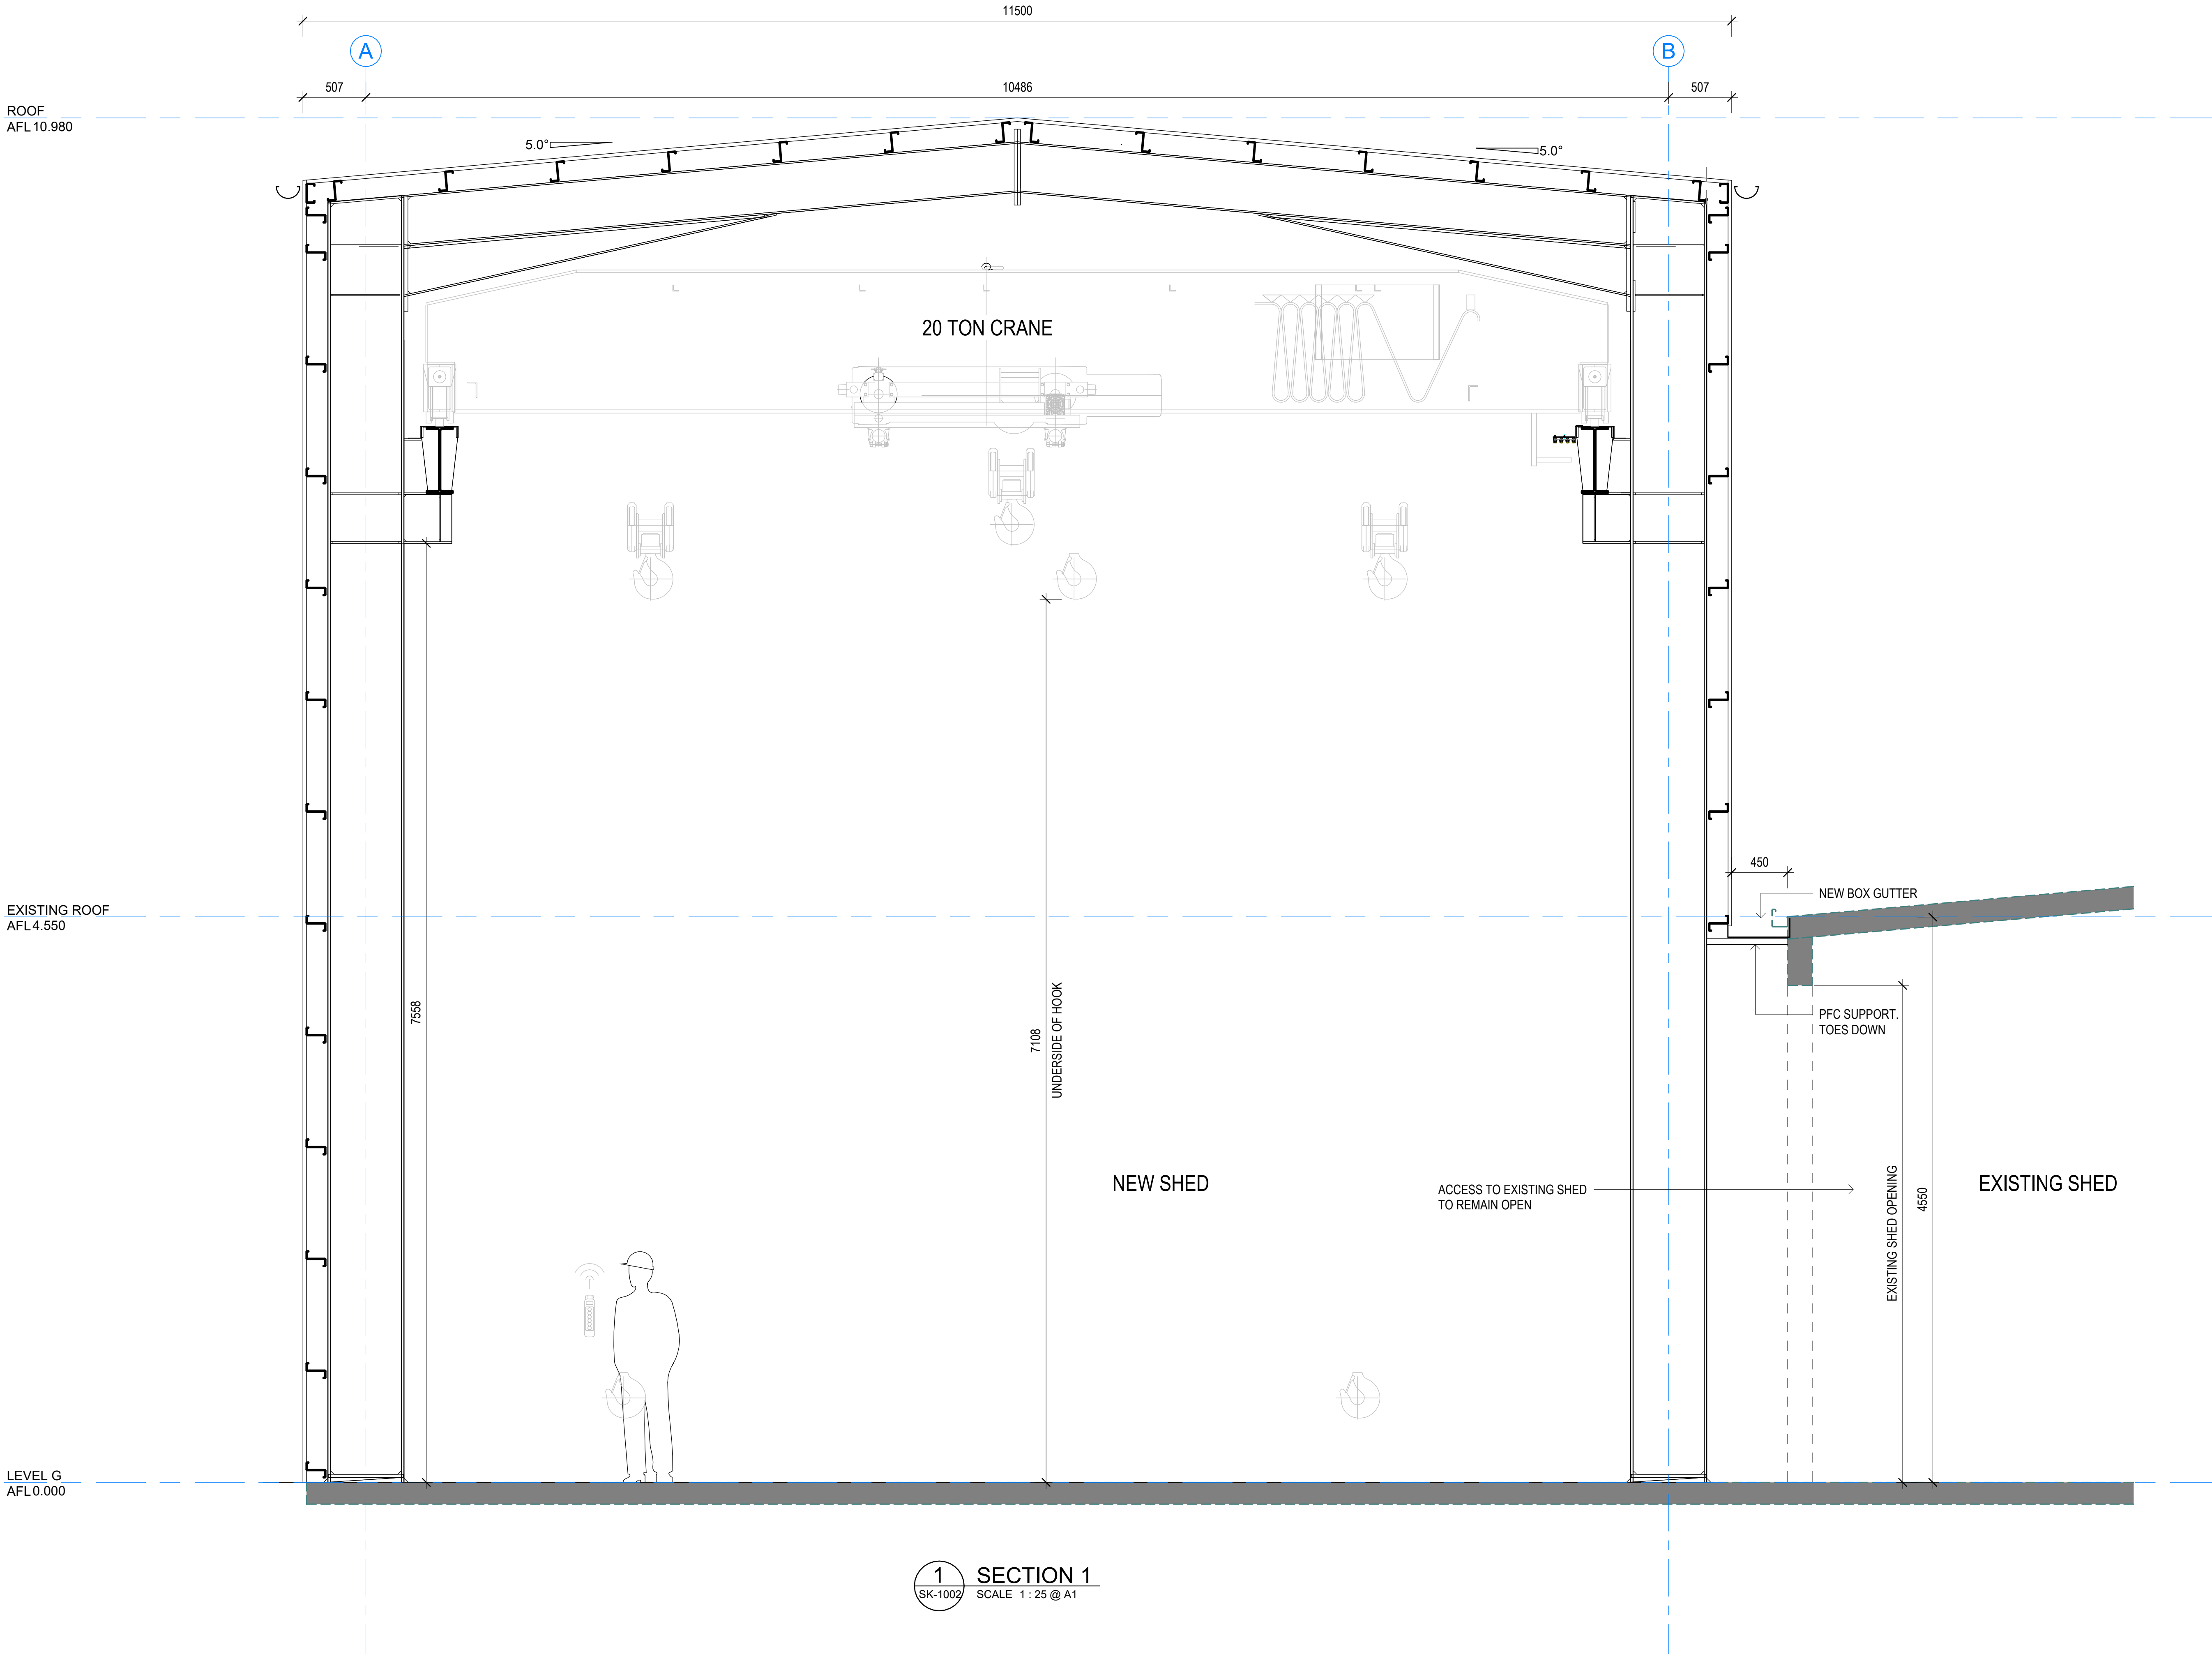

Do not scale off drawings
Use only dimensions provided
Verify all dimensions on site

AMENDMENTS	
ISSUE	DESCRIPTION
P1	PRELIMINARY ISSUE
P2	PRELIMINARY ISSUE
P3	PRELIMINARY ISSUE
DATE	
29/11/24	
29/11/24	
02/12/24	

PROJECT	
NEW SHED	
CLIENT	
CALIBRE ENGINEERING	
LOCATION	
46-48 MICA CREEK RD MICA CREEK QLD 4825	
DRAWN	CHECKED
DATE	2/12/2024 9:51:27 AM
STAMP	
SCALE	1 : 25 @ A1



0.5m 0 0.5 1.0m
SCALE 1:25 @ A1, 1:50 @ A3

PRELIMINARY
NOT FOR CONSTRUCTION
SHEET NAME
SECTIONS

DRAWING NO.
09-CES_SK-3001 P3

1 SECTION 1
SK-1002 SCALE 1 : 25 @ A1