


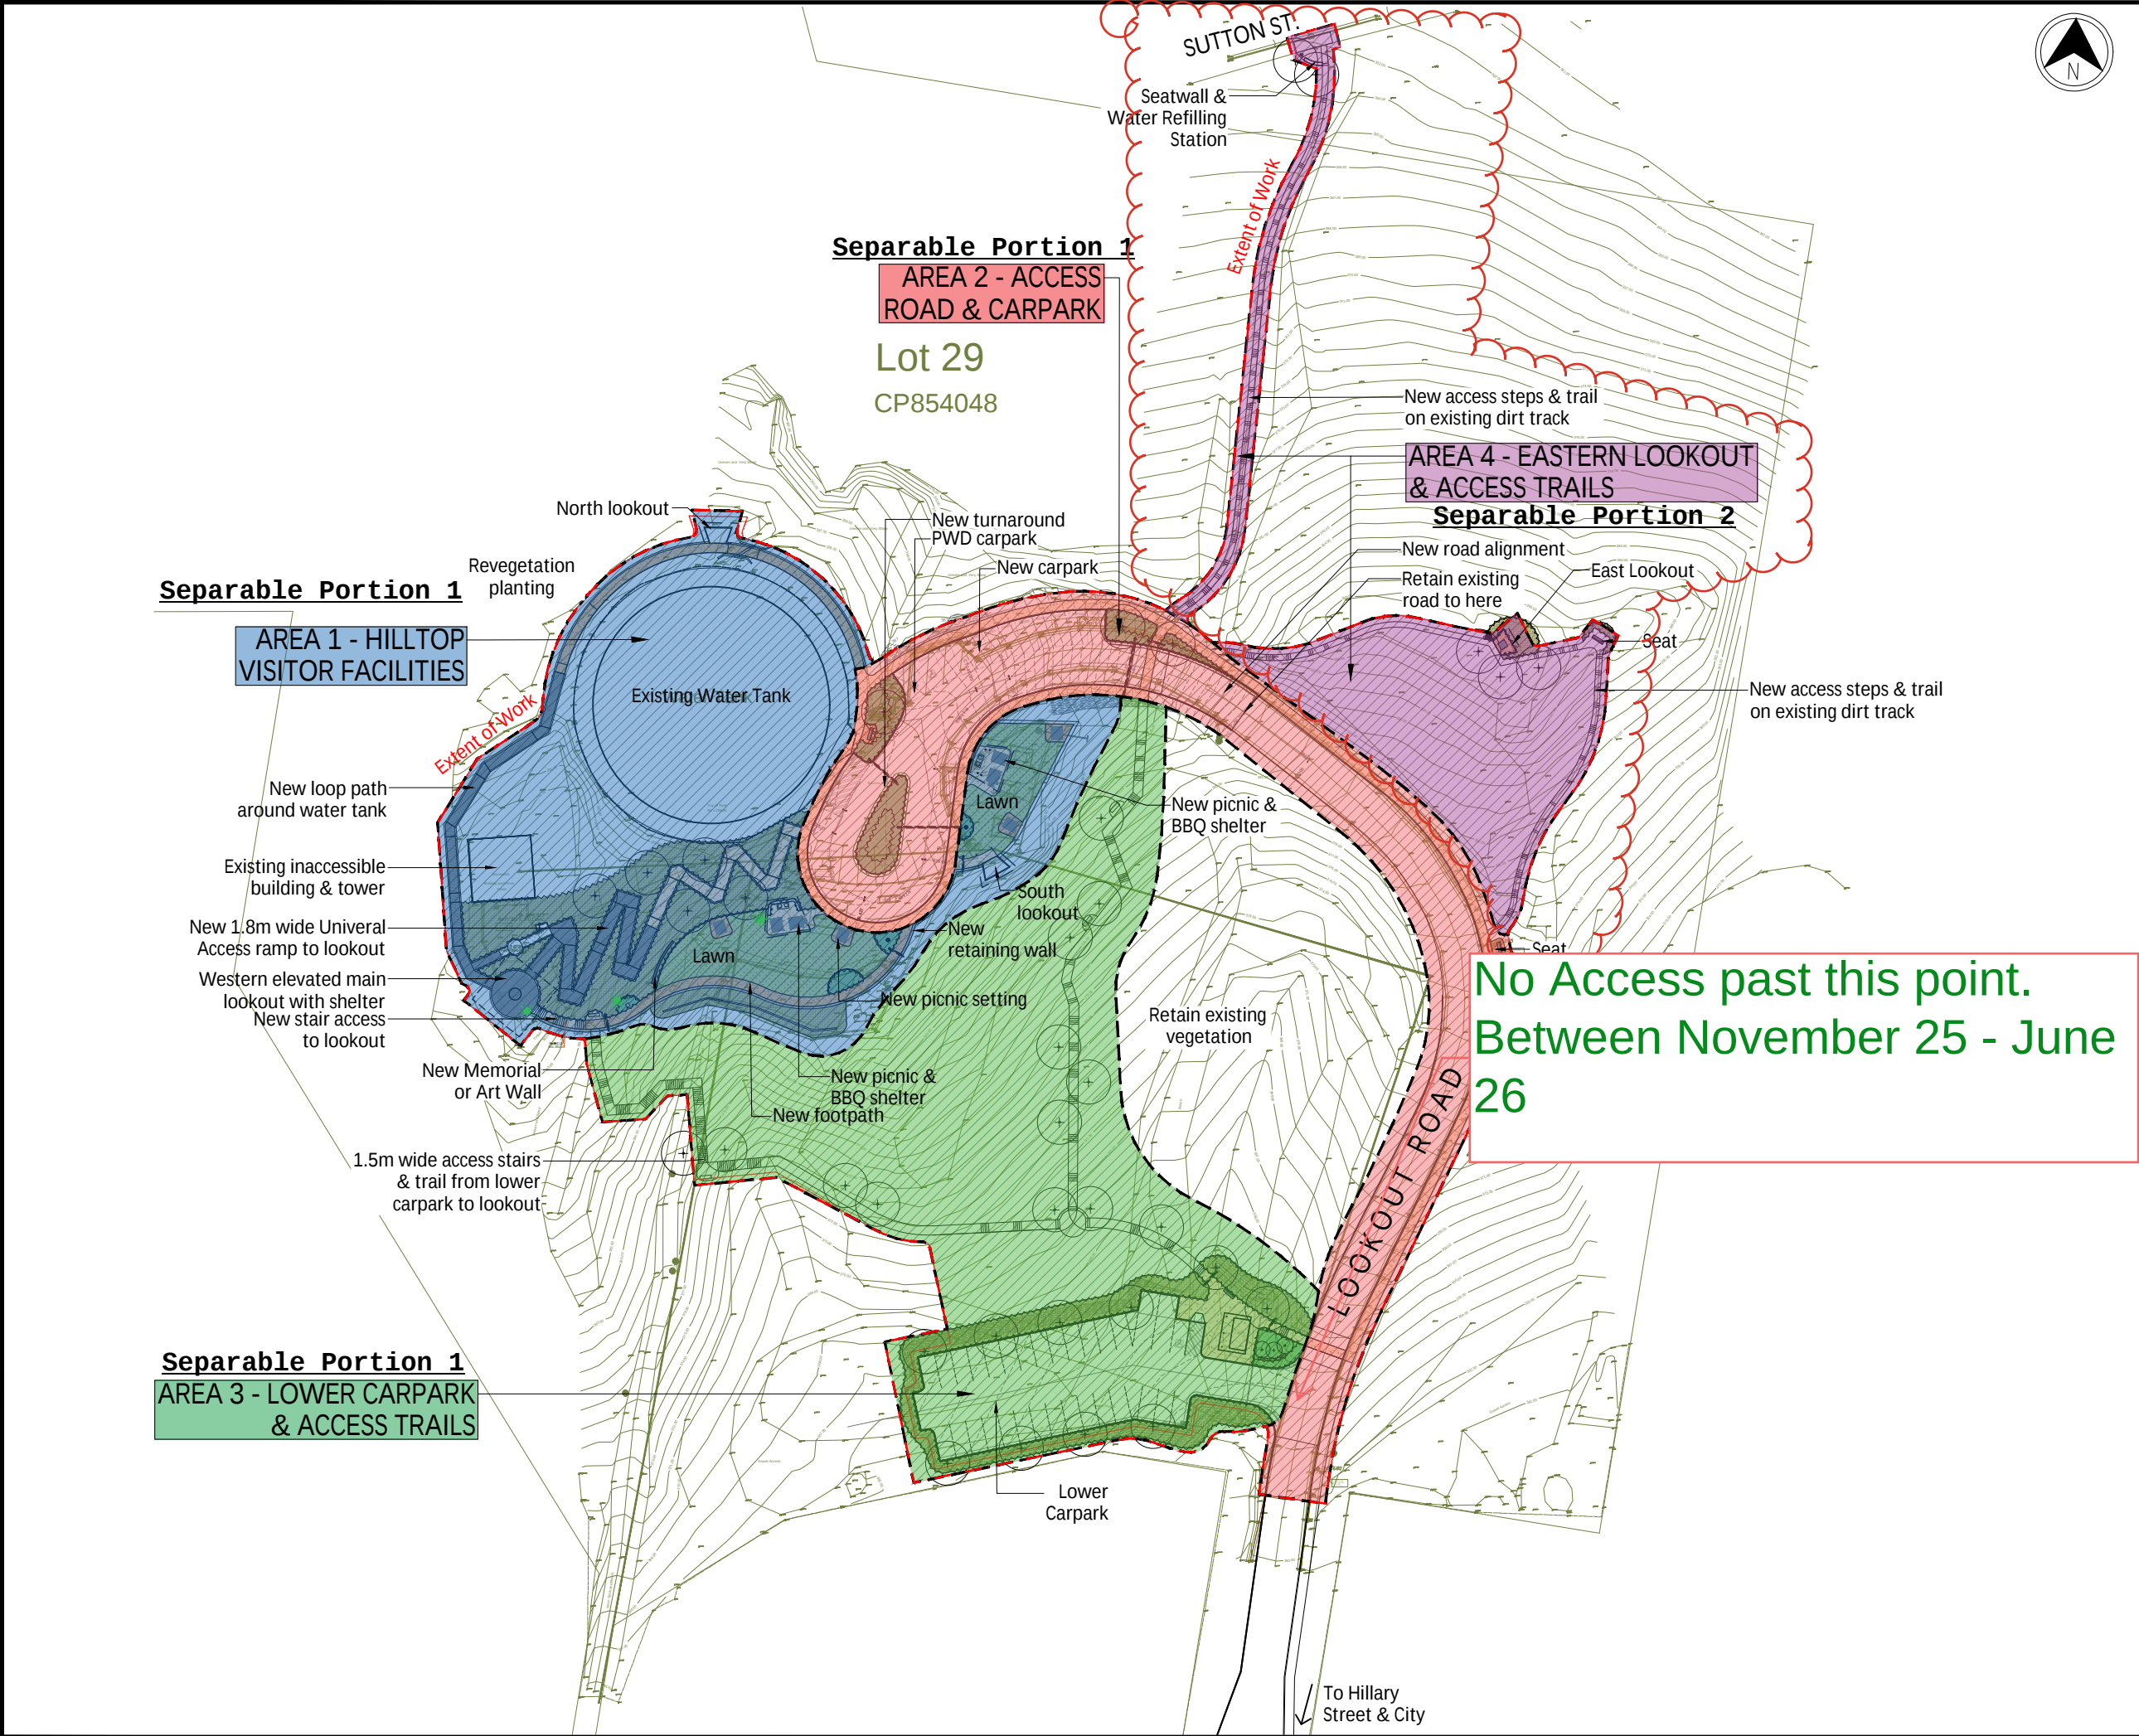

Drawing Revisions			
Issue	Date	Subject	Authorised
SK	25.03.2025	SKETCH - FOR INFORMATION	JMC
Issue	Date	Revision Description	Initial



LA3 Pty Ltd
457 Draper Street,
Cairns QLD 4870
PO BOX 5397, Cairns
Tel: 07 4031 3993
e. info@LA3.com.au

Owner:
Mount Isa City Council

PROJECT TITLE:
John Campbell Miles City Lookout
Revitalisation Project
Lookout Road, The Gap, Mount Isa QLD 4825

DRAWING TITLE:
SCHEDULE OF COSTING AREAS

Scale: 1:1000mm	Drawn: JAE	Checked: JTB	Authorized: JMC
At: A3 SIZE	Date: 25 March 2025		
Drawing No: 237-SK01	Issue SK	Sheet No. 1	