



	SCALE BAR	REV	DATE	BY	DESCRIPTION	DRAWING TITLE	STATUS				
					IOR UNMANNED DIESEL STOP	LOCALITY PLAN	DA				
						3 KOLONGO CRESENT, KALKADOON, QLD 4825		DRAWN	DATE CREATED	DRAWING NO.	REV
									02.09.22	2022/008-SP005	G
A1 SCALE 1:250		A3 SCALE 1:500		SHEET							

LOTS 41 AND 43 ON MPH40048
AREA: 17631m² APPROX
LGA: MOUNT ISA COUNCIL
LOCALITY: KALKADOON

- BITUMEN SEAL, 2905m²
- CONCRETE TANK FOUNDATION, 60m²
- CONCRETE ROLL OVER BUNDS, 70m²
- UNFORMED ROAD: 5442m²
- LANDSCAPING AREA: 1291m²
- 2m HIGH ACOUSTIC FENCE



UNFORMED RD

LOT 41

108kL DIESEL TANK

LOT 43

- 10kL ADBLUE TANK

ENVIRO AUSTRALIS
OILY WATER INTERCEPTOR

PROPOSED LANDSCAPING


KOI ONGO CRES

— DRAIN

— EXIT

KILLARA CRES

41463

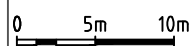

DESCRIPTION



3 KOLONGO CRESENT,
KALKADOON, QLD 4825

PROPOSED SITE LAYOUT


DA

5

SHEET

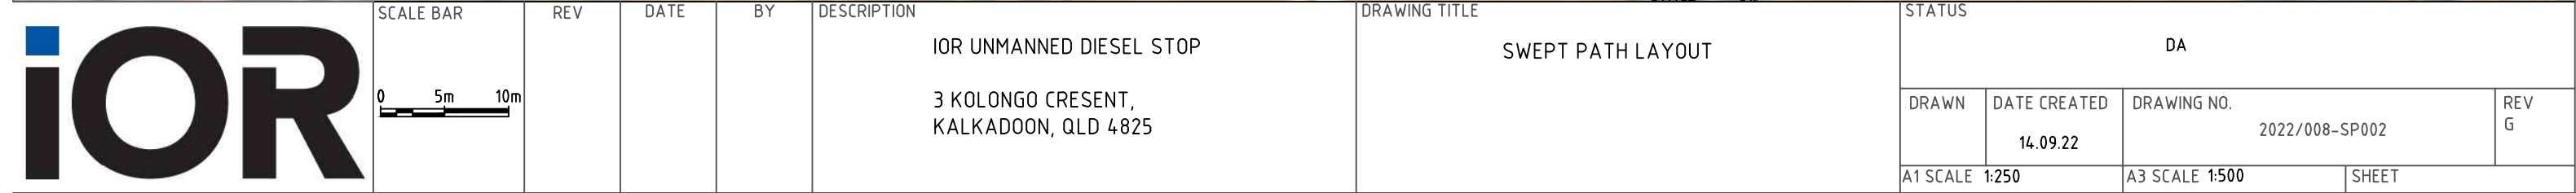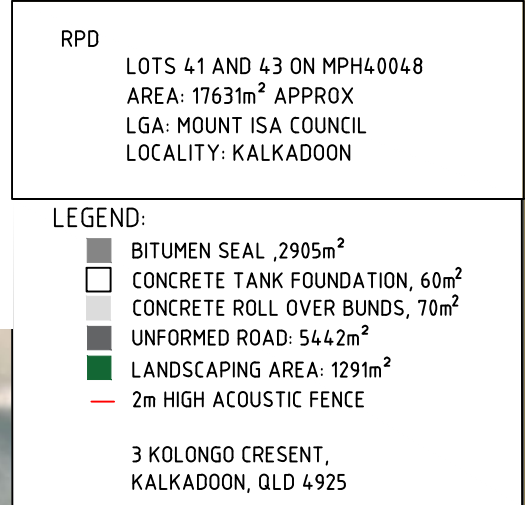

LOTS 41 AND 43 ON MPH40048
AREA: 17631m² APPROX
LGA: MOUNT ISA COUNCIL
LOCALITY: KALKADOON

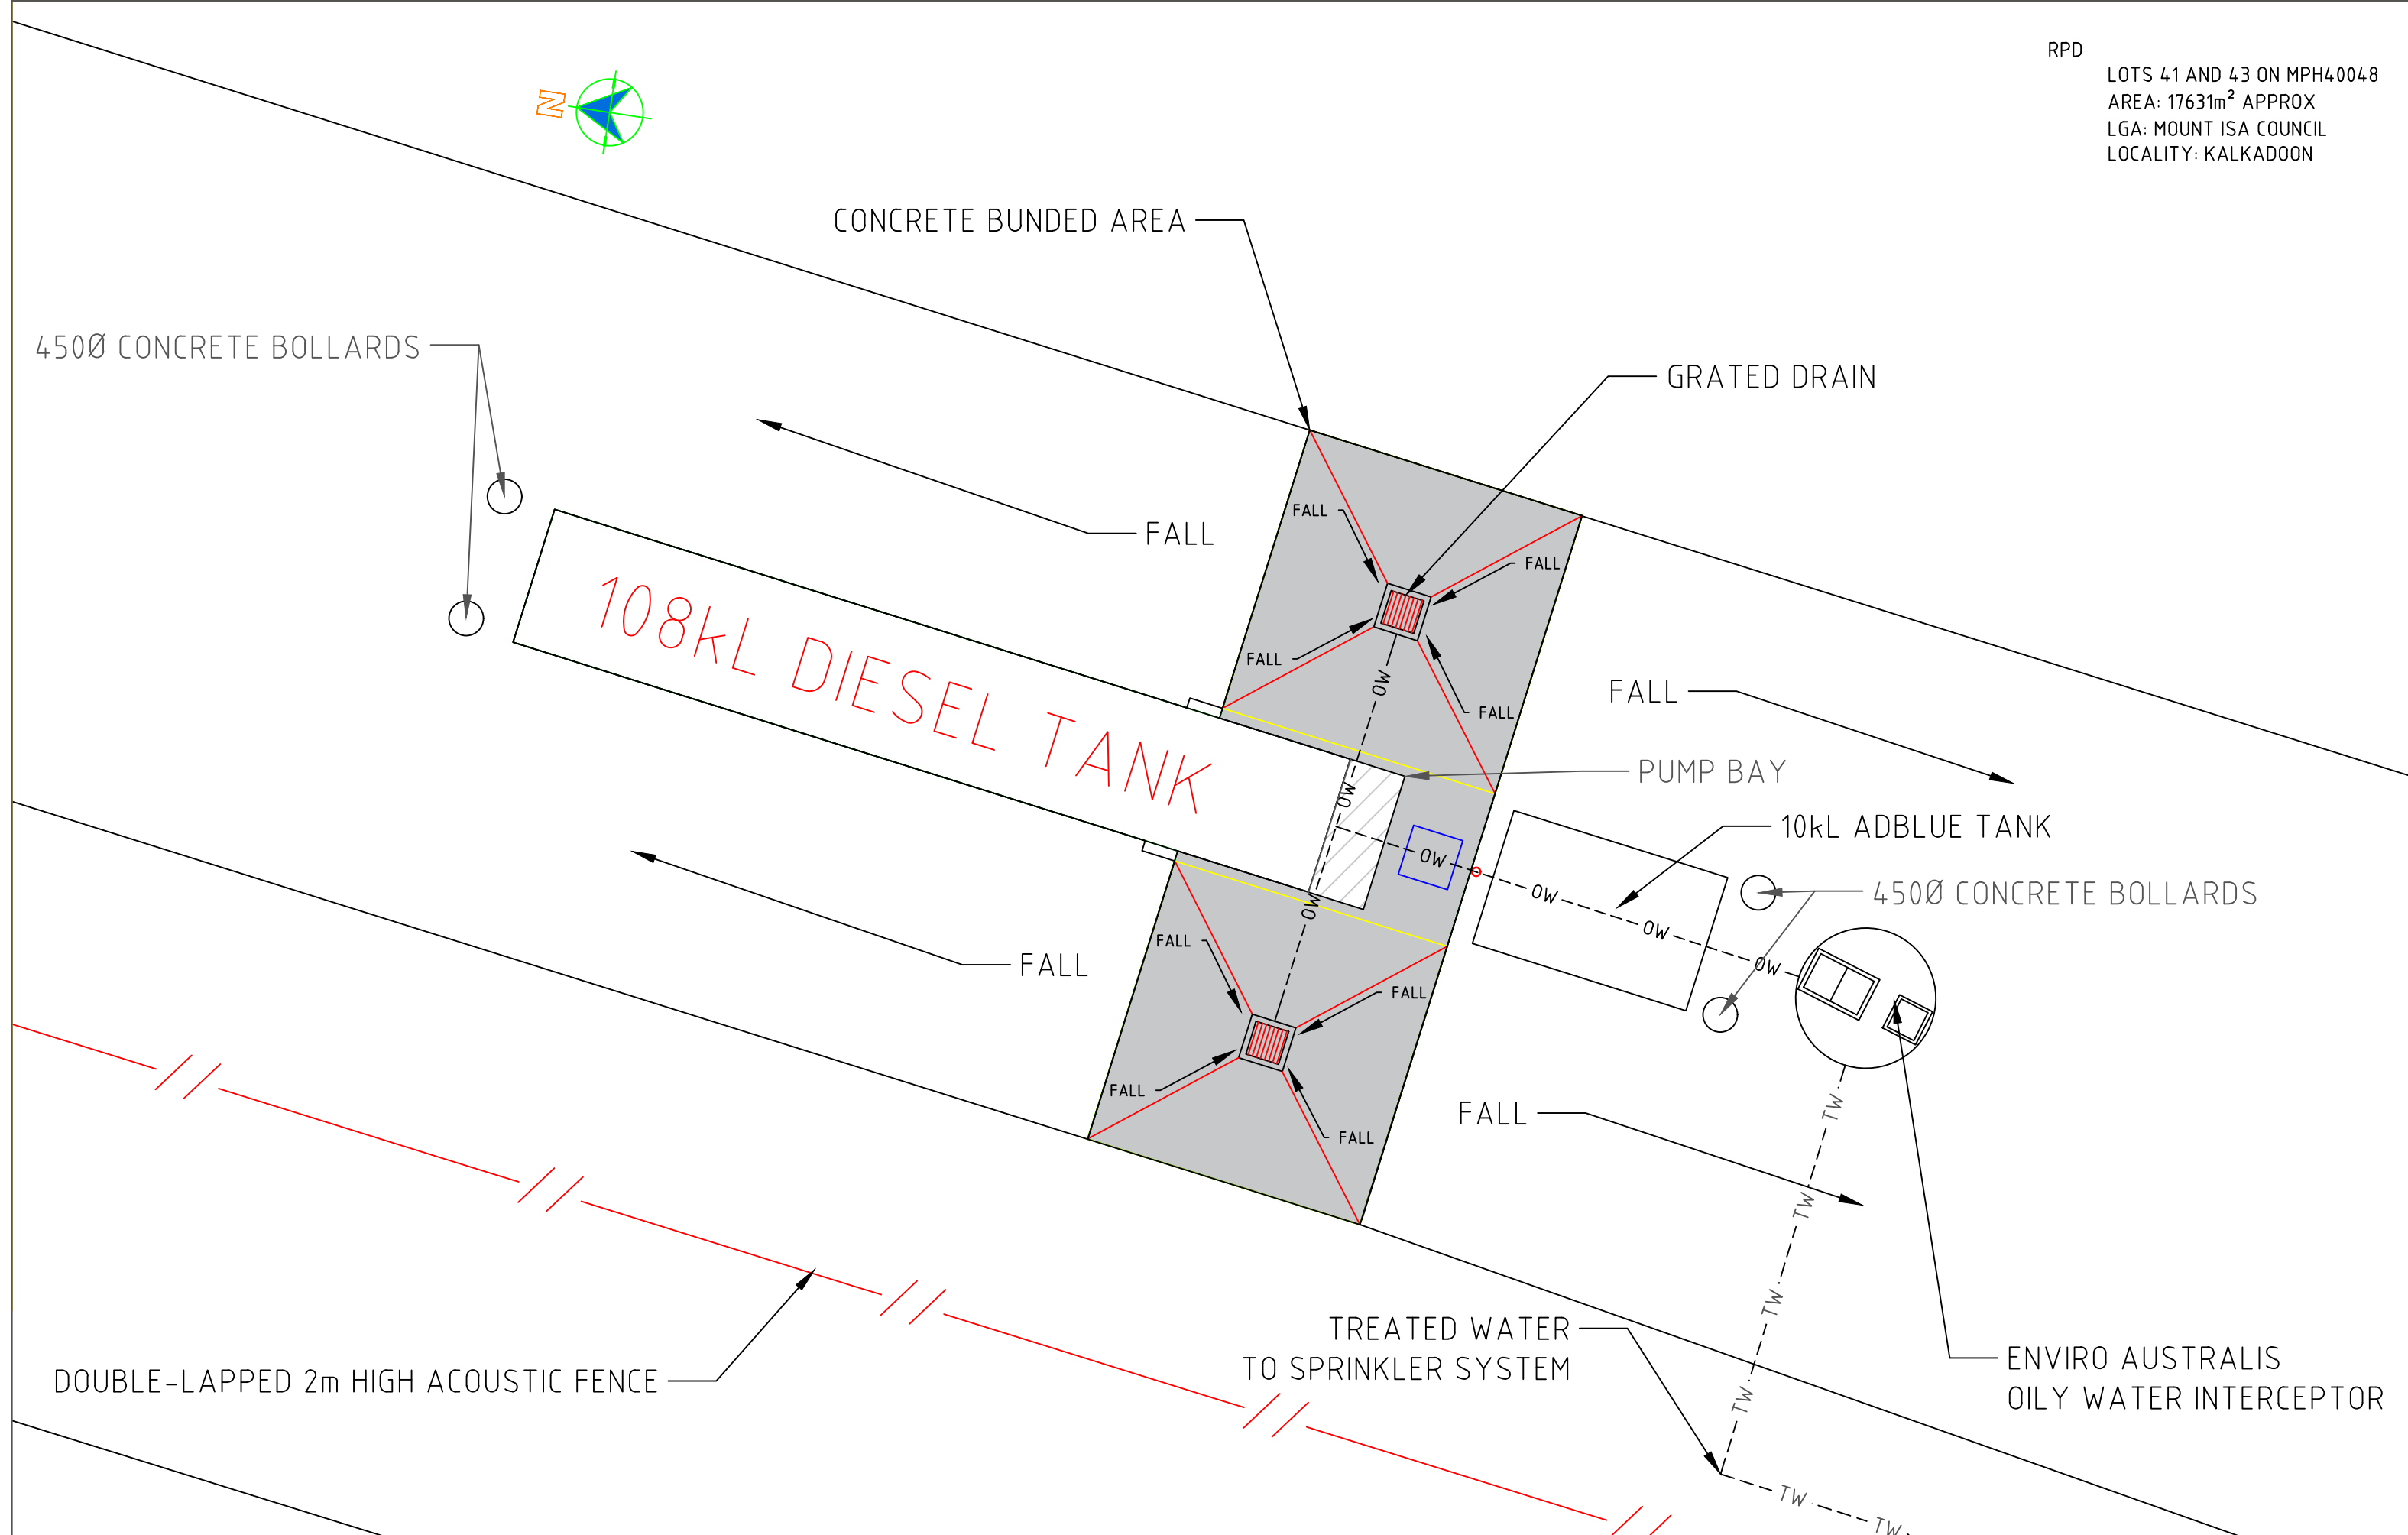

A horizontal scale bar with three segments. The first segment is labeled '0', the second '5m', and the third '10m'. The segments are separated by vertical tick marks.

3 KOLONGO CRESENT,
KALKADOON, QLD 4825

FUEL DISPENSING LAYOUT

DA

SHEET

LOTS 41 AND 43 ON MPH40048
AREA: 17631m² APPROX
LGA: MOUNT ISA COUNCIL
LOCALITY: KALKADOON

