


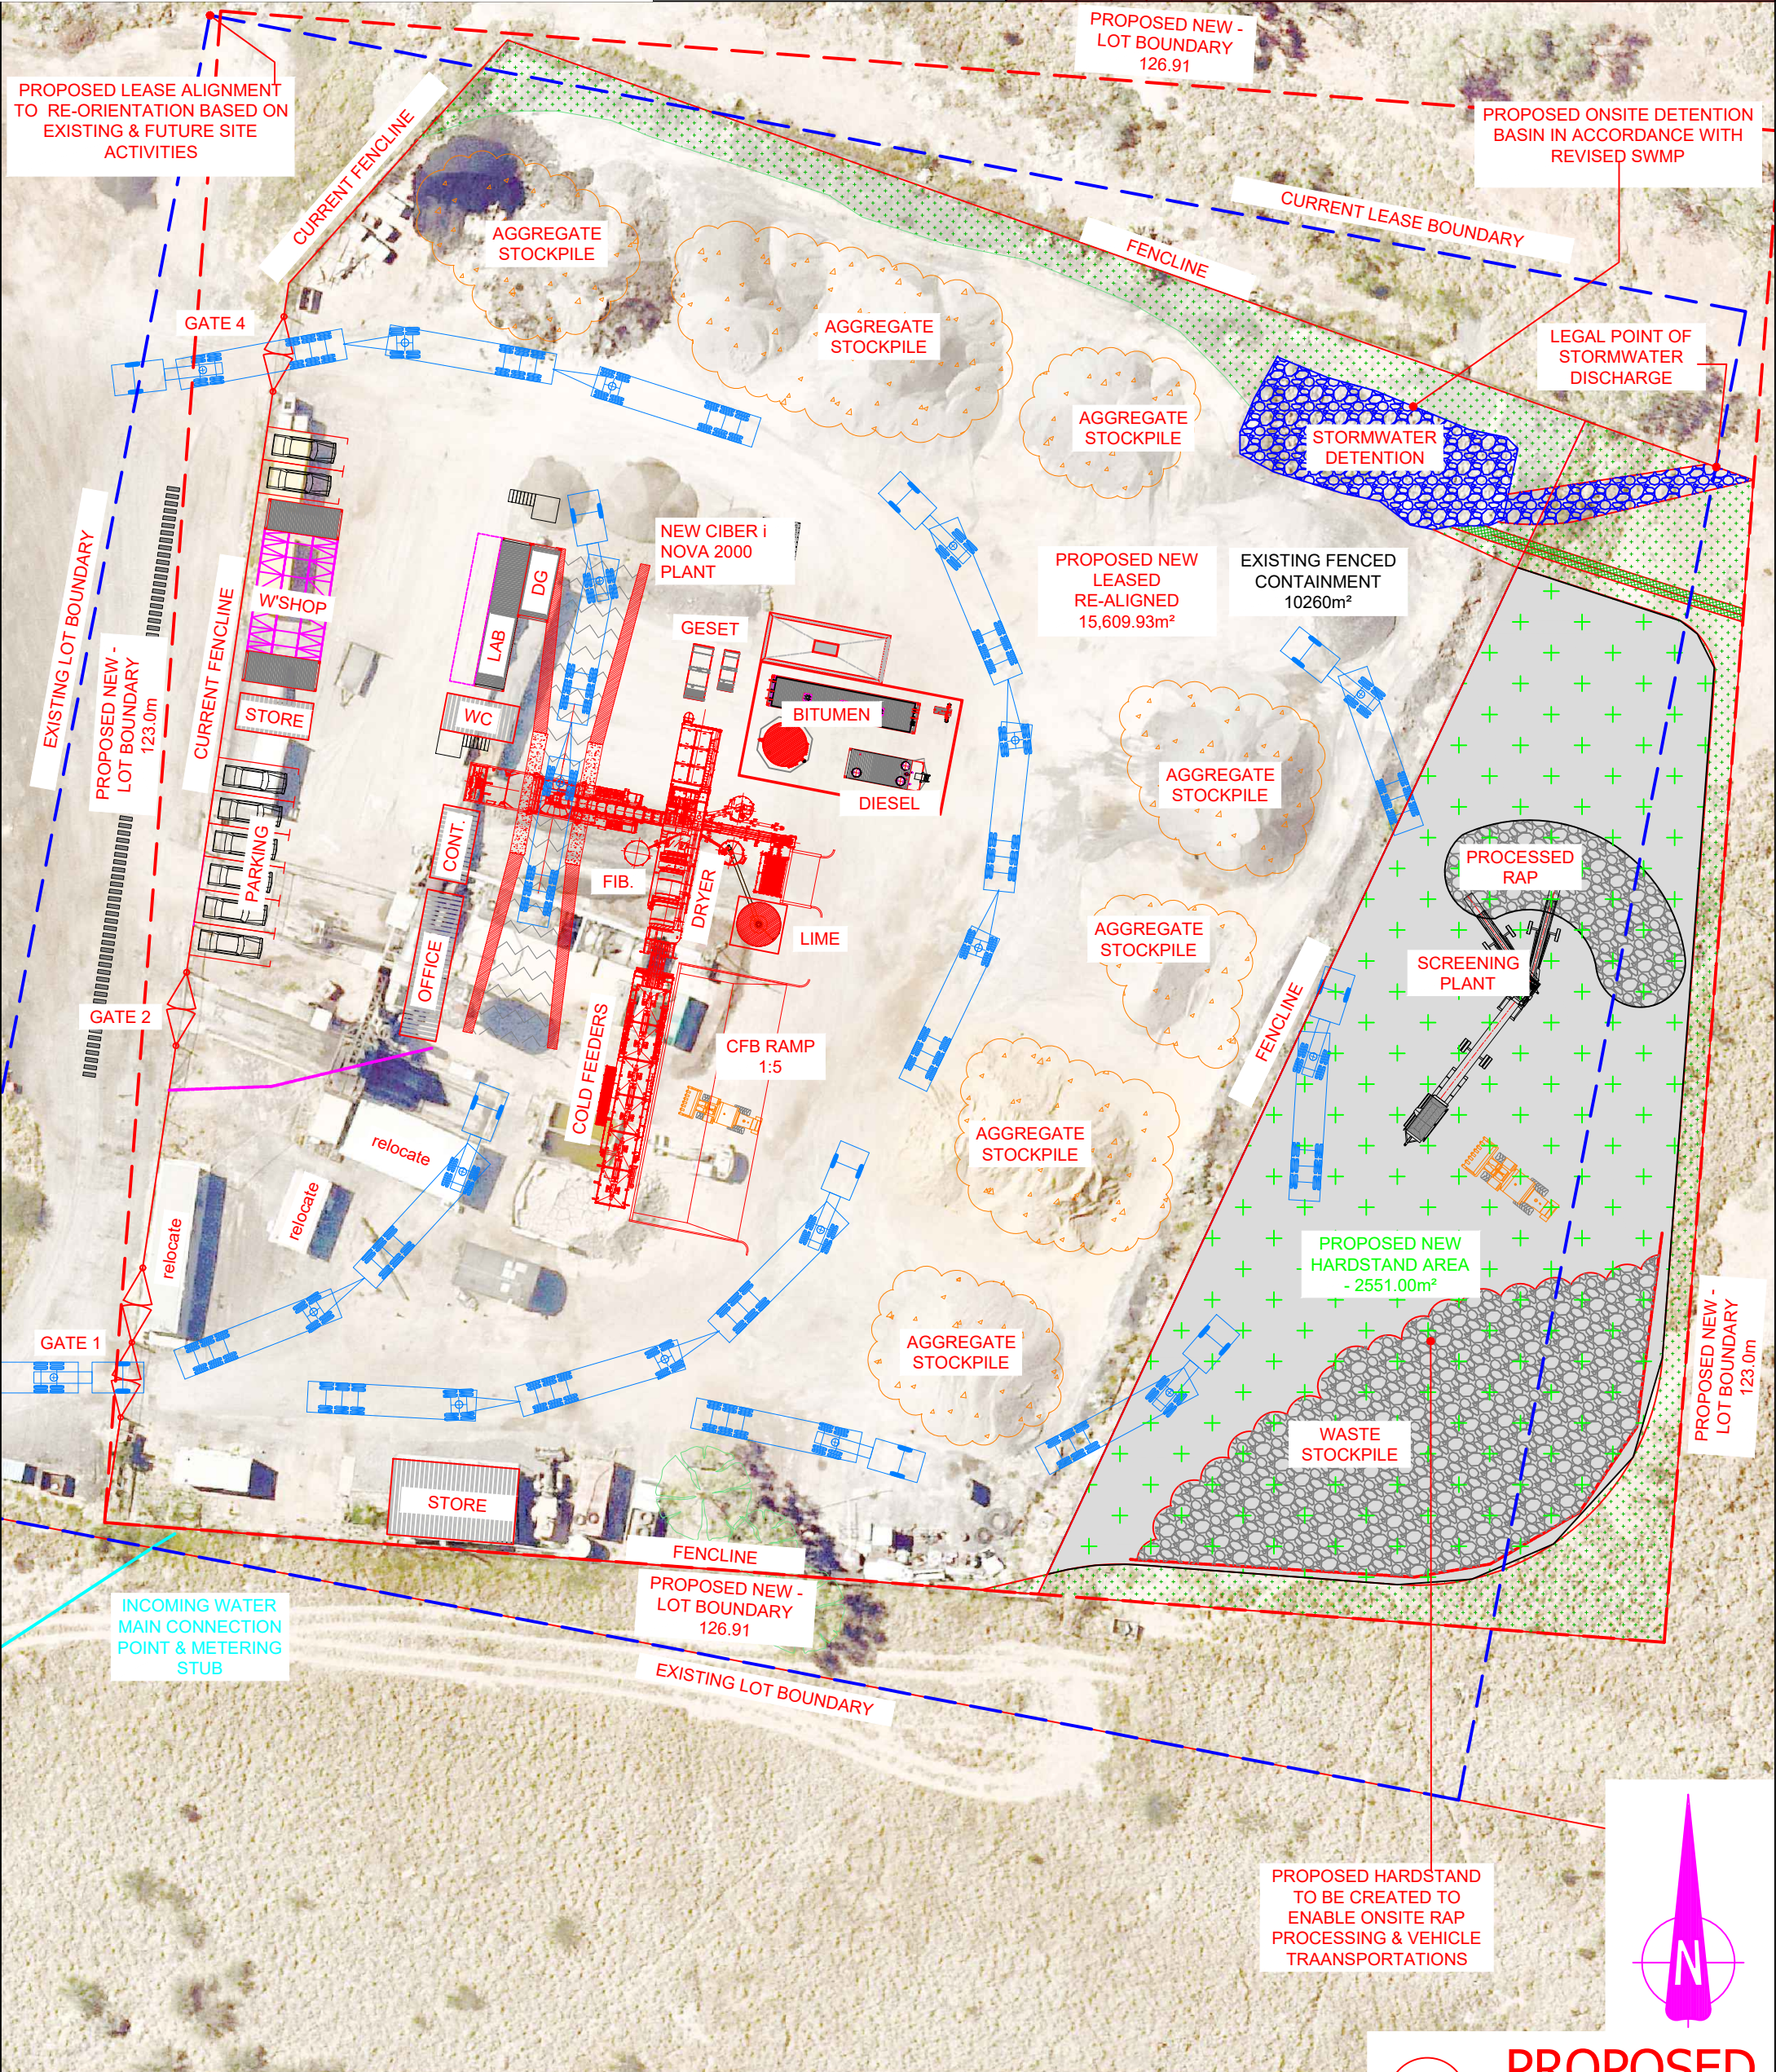

PROPOSED
Scale: 1:500@ A3

LEVEL DATUM: AHD	COORDINATE SYSTEM: A3	CLIENT: FULTON HOGAN INDUSTRIES - NTH
SCALE: 1:500 @ A3	SHEET SIZE: A3	PROJECT: MT ISA ASPHALT PLANT LOT 60 COMMERCIAL ROAD, MY ISA, 4825, QLD
DRAWN: RC	DATE: 23/04/2026	TITLE: PROPOSED PLANT REPLACMENT CONCEPT SITE LAYOUT
APPROVED: RC	DATE: 23/04/2026	
ISSUE: CONCEPT DESIGN		